

STANDARD JOINT PERMIT APPLICATION



United States Army Corps of Engineers (USACE) - Norfolk District
803 Front Street, ATTN: CENAO-WR-R
Norfolk, Virginia 23510-1011
Phone: (757) 201-7652, Fax: (757) 201-7678
Website: <http://www.nao.usace.army.mil/Missions/Regulatory.aspx>



Virginia Marine Resources Commission (VMRC)
Habitat Management Division
380 Fenwick Road, Building 96
Fort Monroe, VA 23651
Phone: (757) 247-2200, Fax: (757) 247-8062
Website: <http://www.mrc.virginia.gov/hmac/hmoverview.shtm>



Virginia Department of Environmental Quality (DEQ)
Virginia Water Protection Permit Program
Post Office Box 1105
Richmond, Virginia 23218
Phone: (804) 698-4000
Websites: <http://www.deq.virginia.gov/>
<http://www.deq.virginia.gov/Locations.aspx>

The following instructions and information are designed to assist you in applying for permits from federal, state, and local regulatory agencies for work in waters and/or wetlands within the Commonwealth of Virginia. The intent is to provide general information on the permit process, not to act as a complete legal and technical reference. Refer to the applicable laws, regulations, and/or guidance materials of each agency for a complete understanding of each agency's application requirements.

JOINT PERMIT APPLICATION PROCESS

The Joint Permit Application (JPA) process and Standard JPA form are used by the United States Army Corps of Engineers (USACE), the Virginia Marine Resources Commission (VMRC), the Virginia Department of Environmental Quality (DEQ), and the Local Wetlands Boards (LWB) for permitting purposes involving water, wetlands, and dune/beach resources, including water supply and water withdrawals projects (as defined in DEQ Regulation 9 VAC 25-210).

The Tidewater Joint Permit Application form is used for proposed private or commercial aquaculture projects and most commercial and noncommercial projects in **tidal waters, tidal wetlands, and coastal primary sand dunes and beaches in Virginia** that require the review and/or authorization by the LWB, the VMRC, the DEQ, and/or the USACE. The Tidewater JPA may be downloaded from the same web page on which the Standard JPA is located: <http://www.nao.usace.army.mil/Missions/Regulatory/JPA.aspx>. *If using the Tidewater JPA, follow the instructions provided with that form.*

Please note that some health departments and local agencies, such as local building officials and erosion and sediment control authorities, do not use the Joint Permit Application process or forms and may have different informational requirements. The applicant is responsible for contacting these agencies for information regarding those permitting requirements.

REGULATORY AUTHORITIES OF PARTICIPATING AGENCIES: The USACE regulates activities in waters of the United States, including wetlands, under Section 404 of the Clean Water Act (33 U.S.C. §1344), Section 10 of the Rivers and Harbors Act of 1899 (33 U.S.C. §403), and Section 103 of the Marine Protection Research and Sanctuaries Act of 1972 (33 U.S.C. §1413).

The VMRC regulates activities on state-owned submerged lands, tidal wetlands, and dunes/beaches under Code of Virginia Title 28.2, Chapters 12, 13, and 14.

The DEQ regulates activities in state surface waters and wetlands under Section 401 of the Clean Water Act (33 U.S.C. §1341), under State Water Control Law (Code of Virginia Title 62.1), and Virginia Administrative Code Regulations 9VAC25-210 et seq., 9VAC25-660 et seq., 9VAC25-670 et seq., 9VAC25-680 et seq., and 9VAC25-690 et seq.

The LWBs regulate activities in tidal wetlands and dunes/beaches under Code of Virginia Title 28.2, Chapters 13 and 14.

LOCAL WETLANDS BOARD CONTACT INFORMATION: Links to LWB information on the Web can be found at http://ccrm.vims.edu/permits_web/guidance/local_wetlands_boards.html.

USACE FIELD OFFICE INFORMATION AND DEQ REGIONAL OFFICE INFORMATION: Answers to technical questions and detailed information about specific aspects of the various permit programs may be obtained from the USACE field office in your project area (please refer to the Contact Information on the Regulatory web page at: <http://www.nao.usace.army.mil/Missions/Regulatory.aspx> or call 757-201-7652), or from the DEQ regional office in your project area (please refer to <http://www.deq.virginia.gov/Locations.aspx> or call 804-698-4000). Applicants may also seek assistance with completing the informational requirements and/or submittals from private consulting and/or engineering firms for hire.

CHESAPEAKE BAY PRESERVATION ACT INFORMATION: Development within the 84 Counties, Cities, and Towns of "Tidewater Virginia" (as defined in §62.1-44.15:68 of the Code of Virginia) is subject to the requirements of the Chesapeake Bay Preservation

Act. If your project is located in a Bay Act locality and will involve activities, including land disturbance or removal of vegetation, within a designated Resource Protection Area (RPA), these actions will require approval from your local government and completion of Appendix C. The individual localities, not the DEQ, USACE, or Local Wetlands Boards, are responsible for enforcing Bay Act requirements and, therefore, local approval for any activity in an RPA is not granted through this JPA process. Each Tidewater locality has adopted a program based on the Chesapeake Bay Preservation Act and the [Chesapeake Bay Preservation Area Designation & Management Regulations](#).

The Act and regulations require Bay Act local governments to administer specific criteria for the use, development and redevelopment of land within locally designated Chesapeake Bay Preservation Areas. Since the requirements of the Bay Act may affect the ultimate design and construction of projects, applicants should contact their local government as early in the process as possible, in order to ensure that these requirements are considered early in the permitting process, and to avoid unnecessary and costly delays. Individual localities will request information regarding existing vegetation within the RPA as well as a description and site drawings of any proposed activity within the RPA. This information will be used by local staff charged with ensuring compliance with the Bay Act during the local approval process. Any use, development and redevelopment or land disturbance within the RPA must receive local approval PRIOR to the initiation of any land disturbance.

To determine if your project is located in a Bay Act locality (see map on page 31 or <http://www.deq.virginia.gov/Programs/Water/ChesapeakeBay/ChesapeakeBayPreservationAct/LocalGovernmentOrdinances.aspx>), learn more about Bay Act requirements, or find local government contacts, please visit the Virginia Department of Environmental Quality at <http://www.deq.virginia.gov/Programs/Water/ChesapeakeBay/ChesapeakeBayPreservationAct.aspx>.

HOW TO APPLY

Sections A through D below provide a general list of information and drawings that are required, depending on the type of project being proposed. Prepare all required drawings or sketches as detailed in the lists provided in Appendix D (Drawings) and according to the sample drawings provided in Appendix D.

Application materials should be submitted to VMRC:

1. **If by mail or courier, use the address on page 1.**
2. **If by electronic mail, address the package to: JPA.permits@mrc.virginia.gov. The application must be provided in the .pdf format.**

When completing this form, use the legal name of the applicant, agent, and/or property owner. For DEQ application purposes, *legal name* means the full legal name of an individual, business, or other organization. For an individual, the legal name is the first name, middle initial, last name, and suffix. For an entity authorized to do business in Virginia, the legal name is the exact name set forth in the entity's articles of incorporation, organization or trust, or formation agreement, as applicable. Also provide the name registered with the State Corporation Commission, if required to register. DEQ issues a permit or grants coverage to the so-named individual or business, who becomes the 'permittee'. Correspondence from some agencies, including permits, authorizations, and/or coverage, may be provided via electronic mail. If the applicant and/or agent wish(es) to receive their permit via electronic mail, please remember to include an e-mail address at the requested place in the application.

A. APPLICATIONS FOR PROJECTS INVOLVING IMPACTS TO TIDAL WATERS, WETLANDS, AND DUNES/BEACHES (INCLUDING SHORELINE STABILIZATION, PIERS, MARINAS, BEACH NOURISHMENT, BOATHOUSES, BOAT LIFTS, BREAKWATERS, AQUACULTURE ACTIVITIES, DREDGING, ETC.) SHOULD INCLUDE THE FOLLOWING:

- ❖ All *applicable* portions of Sections 1 through 26 of the JPA, including necessary attachments, information required for projects located in CBPA localities as required in Appendix C (a map of CBPA localities can be found on page 31).
- ❖ Adjacent Property Owner's Acknowledgement Forms⁽¹⁾, as detailed in Appendix A or the name and address of the adjacent landowners.
- ❖ An analysis of the functions of wetlands proposed to be impacted may be required by DEQ. ⁽³⁾
- ❖ A set of 8 ½ x 11 inch drawings. If you cannot include all of your project site on one page at a scale no smaller than 1" = 200', you **must** submit a set of 8 ½ x 11 inch match-line drawings **and** a set of large-sized drawings at a scale no smaller than 1"= 200'. If oversized drawings are used, attach **five** copies of the oversized drawings to your application.
- ❖ In order for projects requiring LWB authorization to be considered complete, applications must include the following information (per Virginia Code 28.2-1302): *"The permit application shall include the following: the name and address of the applicant; a detailed description of the proposed activities; a map, drawn to an appropriate and uniform scale, showing the area of wetlands directly affected, the location of the proposed work thereon, the area of existing and proposed fill and excavation, the location, width, depth and length of any proposed channel and disposal area, and the location of all existing and proposed structures, sewage collection and treatment facilities, utility installations, roadways, and other related appurtenances of facilities, including those on the adjacent uplands; a description of the type of equipment to be used and the means of access to the activity site; the names and addresses of record of adjacent land and known claimants of water rights in or adjacent to the wetland of whom the applicant has notice; an estimate of cost; the primary purpose of the project; and secondary purpose of the proposed project; a complete description of measures to be taken during and after alteration to reduce detrimental offsite effects; the completion date of the proposed work, project, or structure; and such additional materials and documentation as the wetlands board may require."*

B. APPLICATIONS FOR PROJECTS INVOLVING IMPACTS TO NONTIDAL WATERS AND/OR WETLANDS AND:

- 1) **WHERE AUTHORIZATION UNDER STATE PROGRAM GENERAL PERMIT (SPGP) IS REQUESTED:**

Programmatic general permits may be issued by the USACE in situations where a state, regional, or local authority has a regulatory program in place that provides similar review and regulation of activities in waters as does the USACE. In such cases, the programmatic general permit allows the state, region, or locality to provide the federal authorization, thus avoiding unnecessary duplication of effort by multiple regulatory authorities. In Virginia, DEQ provides authorization for certain activities regulated by the USACE through the State Program General Permit (SPGP). DEQ's authorization under the SPGP is a separate action from that providing coverage under any Virginia Water Protection permit. Certain Residential/Commercial/Institutional Development activities and Linear Transportation activities will be considered for coverage under the current SPGP. Details about the current SPGP can be found at <http://www.nao.usace.army.mil/Missions/Regulatory/RBRegional.aspx>.

- ❖ Mark the "SPGP" checkbox on page 7 of this application.
- ❖ All *applicable* portions of Sections 1 through 26 of the JPA, including necessary attachments.
- ❖ A conceptual compensatory mitigation plan⁽²⁾.
- ❖ A copy of the confirmed jurisdictional determination or confirmed delineation, including a waters and wetlands boundary map and data sheets⁽³⁾.
- ❖ All information required for projects located in CBPA localities as required in Appendix C (a map of CBPA localities can be found on page 31).
- ❖ A copy of the FEMA flood insurance rate map or FEMA-approved local floodplain map for the project site (not applicable to <0.1 acre and < 300 linear feet projects by either USACE or DEQ).
- ❖ A set of 8 ½ x 11 inch drawings. If you cannot include all of your project site on one page at a scale no smaller than 1" = 200', you **must** submit a set of 8 ½ x 11 inch match-line drawings **and** a set of large-sized drawings at a scale no smaller than 1" = 200'. If oversized drawings are used, attach **five** copies of the oversized drawings to your application.

2) **WHERE NO SPGP IS REQUESTED:**

- ❖ All *applicable* portions of Sections 1 through 26 of the JPA, including necessary attachments.
- ❖ A conceptual compensatory mitigation plan⁽²⁾.
- ❖ A copy of the confirmed jurisdictional determination or confirmed delineation, including a waters and wetlands boundary map and data sheets⁽³⁾.
- ❖ All information required for projects located in CBPA localities as required in Appendix C (a map of CBPA localities can be found on page 31), and a copy of the FEMA flood insurance rate map or FEMA-approved local floodplain map for the project site.
- ❖ An analysis of the functions of wetlands proposed to be impacted may be required by DEQ ⁽⁴⁾.
- ❖ A set of 8 ½ x 11 inch drawings. If you cannot include all of your project site on one page at a scale no smaller than 1" = 200', you **must** submit a set of 8 ½ x 11 inch match-line drawings **and** a set of large-sized drawings at a scale no smaller than 1" = 200'. If oversized drawings are used, attach **five** copies of the oversized drawings to your application.

C. APPLICATIONS FOR PROJECTS INVOLVING SURFACE WATER WITHDRAWALS or FERC LICENSE OR RELICENSE ASSOCIATED WITH A SURFACE WATER WITHDRAWAL:

- ❖ Mark the "DEQ Reapplication" checkbox on page 7 of this application and provide the current/existing permit number.
- ❖ All *applicable* portions of Sections 1 through 26 of the JPA, including necessary attachments.
- ❖ All *applicable* portions of Part A and B above if the project involves wetland and/or stream impacts.
- ❖ Copy of any pre-application review panel documentation and summary of the issues raised
- ❖ For new or expanded surface water withdrawals proposing to withdraw 90 million gallons a month or greater, a summary of the steps taken to seek public input as required by 9VAC25-210-320 and an identification of the issues raised during the course of the public information meeting process.

D. ANY APPLICATIONS USING THE JPA FORM AS A PRE-CONSTRUCTION NOTIFICATION (PCN) FOR A USACE NATIONWIDE PERMIT:

- ❖ Mark the "PCN" checkbox on page 7 of this application and insert the number of the intended Nationwide permit. If you fail to mark this box, the PCN will be deemed incomplete and the USACE 45-day time clock will not start.
- ❖ All *applicable* portions of Sections 1 through 26 of the JPA, including necessary attachments and all information required for projects located in CBPA localities as required in Appendix C (a map of CBPA localities can be found on page 31).
- ❖ A set of 8 ½ x 11 inch drawings. If you cannot include all of your project site on one page at a scale no smaller than 1" = 200', you **must** submit a set of 8 ½ x 11 inch match-line drawings **and** a set of large-sized drawings at a scale no smaller than 1" = 200'. If oversized drawings are used, attach **five** copies of the oversized drawings to your application.

WHAT HAPPENS NEXT

Upon receipt of an application, VMRC will assign a permit application number to the JPA and will then distribute a copy of the application and any plan copies submitted to the other regulatory agencies that are involved in the JPA process. All agencies will conduct separate but concurrent reviews of your project. Please be aware that each agency must issue a separate permit (or a notification that no permit is required). Note that in some cases, DEQ may be taking an action on behalf of the USACE, such as when the State Program General Permit (SPGP) applies. Make sure that you have received all necessary authorizations, or documentation that no permit is required, from each agency prior to beginning the proposed work.

During the JPA review process, site inspections may be necessary to evaluate a proposed project. Failure to allow an authorized representative of a regulatory agency to enter the property, or to take photographs of conditions at the project site, may result in either the withdrawal or denial of your permit application.

For certain federal and state permit applications, a public notice is published in a newspaper having circulation in the project area, is mailed to adjacent and/or riparian property owners, and/or is posted on the agency's web page. The public may comment on the project during a designated comment period, if applicable, which varies depending upon the type of permit being applied for and the issuing agency. In certain circumstances, the project may be heard by a governing board, such as a Local Wetlands Board, the State Water Control Board, or VMRC in cases where a locality does not have a wetlands board. You may be responsible for bearing the costs for advertisement of public notices.

Public hearings that are held by VMRC occur at their regularly scheduled monthly commission meetings under the following situations: Protested applications for VMRC permits which cannot be resolved; projects costing over \$500,000 involving encroachment over state-owned subaqueous land; and all projects affecting tidal wetlands and dunes/beaches in localities without a LWB. All interested parties will be officially notified regarding the date and time of the hearing and Commission meeting procedures. The Commission will usually make a decision on the project at the meeting unless a decision for continuance is made. If a proposed project is approved, a permit or similar agency correspondence is sent to the applicant. In some cases, notarized signatures, as well as processing fees and royalties, are required before the permit is validated. If the project is denied, the applicant will be notified in writing.

PERMIT APPLICATION OR OTHER FEES

DO NOT send any fees with the JPA. VMRC is not responsible for accounting for fees required by other agencies. Please consult agency websites or contact agencies directly for current fee information and submittal instructions.

- ❖ USACE: Permit application fees are required for USACE Individual (Standard) permits. A USACE project manager will contact you regarding the proper fee and submittal requirements.
- ❖ DEQ: Permit application fees required for Virginia Water Protection permits – while detailed in 9VAC25-20 – are conveyed to the applicant by the applicable DEQ office (<http://www.deq.virginia.gov/Locations.aspx>). Complete the Permit Application Fee Form and submit it per the instructions listed on the form. Instructions for submitting any other fees will be provided to the applicant by DEQ staff.
- ❖ VMRC: An application fee of \$300 may be required for projects impacting tidal wetlands, beaches and/or dunes when VMRC acts as the LWB. VMRC will notify the applicant in writing if the fee is required. Permit fees involving subaqueous lands are \$25.00 for projects costing \$10,000 or less and \$100 for projects costing more than \$10,000. Royalties may also be required for some projects. The proper permit fee and any required royalty is paid at the time of permit issuance by VMRC. VMRC staff will send the permittee a letter notifying him/her of the proper permit fees and submittal requirements.
- ❖ LWB: Permit fees vary by locality. Contact the LWB for your project area or their locality website for fee information and submittal requirements. Contact information for LWB may be found at http://ccrm.vims.edu/permits_web/guidance/local_wetlands_boards.html.

INFORMATION REGARDING THREATENED OR ENDANGERED SPECIES

In order to find preliminary information regarding federal or state threatened or endangered species on your project site, you may contact the following four agencies:

United States Fish and Wildlife Service 6669 Short Lane Gloucester, Virginia 23061 Voice: (804) 693-6694 Fax: (804) 693-9032 http://virginiafieldoffice.fws.gov/	NOAA Fisheries Greater Atlantic Region Fisheries Office National Marine Fisheries Service 55 Great Republic Drive Gloucester, MA 01930 Voice: (978) 281-9300 https://www.greateratlantic.fisheries.noaa.gov/contact_us/index.html
Project Review Coordinator Virginia Department of Conservation and Recreation Natural Heritage Division 217 Governor Street Richmond, Virginia 23219 Voice: (804) 786-7951 Fax: (804) 371-2674 http://www.dcr.virginia.gov/natural_heritage/index.shtml	Virginia Department of Game and Inland Fisheries Environmental Services Section 4010 West Broad Street Richmond, Virginia 23230-1104 (804) 367-1000 http://www.dgif.virginia.gov/wildlife/

INFORMATION REGARDING FEMA-MAPPED FLOODPLAINS

You may obtain "Online Hazard Maps" for FEMA-mapped floodplains by visiting <https://hazards.fema.gov/femaportal/wps/portal>. Local governments also keep paper copies of FEMA maps on hand.

FOOTNOTES

(1) Adjacent Property Owner Notification: When determining whether to grant or deny any permit for the use of state-owned submerged lands, the VMRC must consider, among other things, effects of a proposed project on adjacent or nearby properties. Discussing the proposed project with these property owners can be done on your own using the forms in Appendix A of this package. Local Wetlands Boards (LWB) must also consider the effects on adjacent properties and notify adjoining property owners of the required public hearings for all applications. The completed forms will assist VMRC and LWB in processing the application. The forms in Appendix A may be photocopied if more copies are needed. This information will not be used by DEQ to meet the requirements of notifying riparian land owners.

(2) Compensatory mitigation plans. Conceptual compensatory mitigation plans, when required, should include all information stipulated in Sections 80 B and 116 F of DEQ Regulation 9VAC25-210 for Virginia Water Protection individual permit applicants, or in Sections 60 B and/or 70 of DEQ Regulations 9VAC25-660, 9VAC25-670, 9VAC25-680, or 9VAC25-690 for Virginia Water Protection general permit coverage applicants. Regulations may be obtained from DEQ's web site at <http://www.deq.virginia.gov/Programs/Water/WetlandsStreams.aspx>. Information on wetland and stream compensatory mitigation is available at <http://www.deq.virginia.gov/Programs/Water/WetlandsStreams/Mitigation.aspx>. The SPGP applicant is required to provide a conceptual mitigation plan in accordance with the current SPGP (<http://www.nao.usace.army.mil/Missions/Regulatory/RBregional.aspx>). **Final** compensatory mitigation plans will be required *prior to commencement of impacts to waters and/or wetlands* on your project site. If no mitigation is planned, submit a detailed statement as to why no mitigation is planned. For projects requiring a LWB or VMRC tidal wetlands permit, please consult the VMRC Wetlands Mitigation-Compensation Policy and Supplemental Guidelines: 4 VAC 20-390 at <http://www.mrc.virginia.gov/regulations/regindex.shtm>.

(3) Wetland and waters boundary delineation map: Wetlands/waters delineations must be performed using the USACE "Wetland Delineation Manual, Technical Report Y-87-1, January 1987, Final Report" (Federal Manual) and if applicable, the current version of the Regional Supplement to the Corps of Engineers Wetlands Delineation Manual (Atlantic and Gulf Coastal Plain Region or Eastern Mountains and Piedmont Region). The SPGP applicant is required to provide a Corps-confirmed jurisdictional determination or Corps-confirmed delineation approved for use with a permit application, in accordance with the current SPGP (<http://www.nao.usace.army.mil/Missions/Regulatory/RBregional.aspx>). Contact the appropriate USACE District office or field office to obtain a delineation confirmation by referencing the Contact Information on the Regulatory web page at: <http://www.nao.usace.army.mil/Missions/Regulatory.aspx> or call the Regulator of the Day (ROD) at 757-201-7652. If a USACE confirmation is not available at the time of application, it must be submitted as soon as it becomes available during the DEQ permit review. For DEQ application purposes, the requirements for delineations apply to all applications, regardless of the amount of impacts. The information to be submitted is detailed in 9VAC25-210-80 B 1 h and is the same regardless of the type of VWP permit being sought.

(4) An analysis of the functions of wetlands, when required for DEQ permitting purposes, shall assess water quality or habitat metrics and shall be coordinated with DEQ in advance of conducting the analysis. For DEQ permitting purposes, please refer to the requirements in 9VAC25-210-80 C, which are the same regardless of the type of VWP permit being sought.

TABLE OF CONTENTS

Section 1:	Applicant, Agent, Property Owner, and Contractor Information.....	7
Section 2:	Project Location Information.....	8
Section 3:	Description of Project, Purposes, Need, Use(s), and Alternatives.....	9
Section 4:	Project Costs.....	10
Section 5:	Public Notification.....	10
Section 6:	Threatened and Endangered Species Information.....	10
Section 7:	Historic Resources Information.....	10
Section 8:	Wetlands, Waters, and Dunes/Beaches Impact Information.....	11
Section 9:	Applicant, Agent, Property Owner and Contractor Certifications.....	12
Section 10:	Private Piers, Marginal Wharves, and Uncovered Boatlifts.....	14
Section 11:	Boathouses, Gazebos, Covered Boat Lifts, and Other Roofed Structures Over Waterways.....	14
Section 12:	Marinas and Commercial, Governmental, and Community Piers.....	14
Section 13:	Free Standing Mooring Piles, Osprey Nesting Poles, Mooring Buoys, and Dolphins.....	15
Section 14:	Boat Ramps.....	15
Section 15:	Tidal/Nontidal Shoreline Stabilization Structures	15
Section 16:	Beach Nourishment.....	16
Section 17:	Dredging, Mining, and Excavating.....	17
Section 18:	Fill and Other Structures in Wetlands or Waters, or on Dunes/Beaches.....	18
Section 19:	Nontidal Stream Channel Modifications for Restoration or Enhancement, or Temporary or Permanent Relocations	18
Section 20:	Utility Crossings.....	19
Section 21:	Road Crossings.....	20
Section 22:	Impoundments, Dams, and Stormwater Management Facilities.....	20
Section 23:	Outfalls Not Associated with Proposed Water Withdrawal Activities.....	21
Section 24:	Intakes, Outfalls, and Water Control Structures.....	22
Section 25:	Water Withdrawal Use(s), Need, and Alternatives.....	24
Section 26:	Public Comments/Issues for Major Water Withdrawals or Interbasin Transfers.....	26
Appendix A:	Adjacent Property Owner’s Acknowledgement Forms.....	27
Appendix B:	Regional Permit 17 Checklist.....	29
Appendix C:	Chesapeake Bay Preservation Act Information.....	30
Appendix D:	Sample Drawings.....	32

FOR AGENCY USE ONLY

	Notes:
JPA#	

APPLICANTS

PLEASE PRINT OR TYPE ALL ANSWERS. If a question does not apply to your project, please print N/A (not applicable) in the space provided. **If additional space is needed, attach extra 8 ½ x 11 inch sheets of paper.**

Check all that apply

Pre-Construction Notification (PCN) NWP # _____ <i>(For Nationwide Permits ONLY - No DEQ-VWP permit writer will be assigned)</i>	SPGP PASDO-PGP SELF VERIFICATION <i>(Replaces Regional Permit 17 (RP-17))</i>	DEQ Reapplication Existing permit number: _____	Receiving federal funds Agency providing funding: _____
--	---	--	--

PREVIOUS ACTIONS RELATED TO THE PROPOSED WORK (Include all federal, state, and local pre application coordination, site visits, previous permits, or applications whether issued, withdrawn, or denied)

Historical information for past permit submittals can be found online with VMRC - <https://webapps.mrc.virginia.gov/public/habitat/> - or VIMS - <http://ccm.vims.edu/perms/newpermits.html>

Agency	Action / Activity	Permit/Project number, including any non-reporting Nationwide permits previously used (e.g., NWP 13)	Date of Action	If denied, give reason for denial

1. APPLICANT, AGENT, PROPERTY OWNER, AND CONTRACTOR INFORMATION

The applicant(s) is/are the legal entity to which the permit may be issued (see How to Apply at beginning of form). The applicant(s) can either be the property owner(s) or the person/people/company(ies) that intend(s) to undertake the activity. The agent is the person or company that is representing the applicant(s). If a company, please also provide the company name that is registered with the State Corporation Commission (SCC), or indicate no registration with the SCC.

Legal Name(s) of Applicant(s)				Agent (if applicable)		
Mailing address				Mailing address		
City	State	ZIP Code		City	State	ZIP Code
Phone number w/area code	Fax			Phone number w/area code	Fax	
Mobile	E-mail			Mobile	E-mail	
State Corporation Commission Name and ID number (if applicable)				State Corporation Commission Name and ID number (if applicable)		

Certain permits or permit authorizations may be provided via electronic mail. If the applicant wishes to receive their permit via electronic mail, please provide an e-mail address here: _____



2. PROJECT LOCATION INFORMATION (Continued)

Provide driving directions to your site, giving distances from the best and nearest visible landmarks or major intersections:

Does your project site cross boundaries of two or more localities (i.e., cities/counties/towns)? Yes No
If so, name those localities:

3. DESCRIPTION OF THE PROJECT, PROJECT PRIMARY AND SECONDARY PURPOSES, PROJECT NEED, INTENDED USE(S), AND ALTERNATIVES CONSIDERED (Attach additional sheets if necessary)

- The purpose and need must include any new development or expansion of an existing land use and/or proposed future use of residual land.
- Describe the physical alteration of surface waters, including the use of pilings (#, materials), vibratory hammers, explosives, and hydraulic dredging, when applicable, and whether or not tree clearing will occur (include the area in square feet and time of year).
- Include a description of alternatives considered and measures taken to avoid or minimize impacts to surface waters, including wetlands, to the maximum extent practicable. Include factors such as, but not limited to, alternative construction technologies, alternative project layout and design, alternative locations, local land use regulations, and existing infrastructure
- For utility crossings, include both alternative routes and alternative construction methodologies considered
- For surface water withdrawals, public surface water supply withdrawals, or projects that will alter in stream flows, include the water supply issues that form the basis of the proposed project.

Date of proposed commencement of work (MM/DD/YYYY)

Date of proposed completion of work (MM/DD/YYYY)

Are you submitting this application at the direction of any state, local, or federal agency? Yes No

Has any work commenced or has any portion of the project for which you are seeking a permit been completed?
 Yes No

If you answered "yes" to either question above, give details stating when the work was completed and/or when it commenced, who performed the work, and which agency (if any) directed you to submit this application. In addition, you will need to clearly differentiate between completed work and proposed work on your project drawings.

Are you aware of any unresolved violations of environmental law or litigation involving the property? Yes No
(If yes, please explain)



4. PROJECT COSTS

Approximate cost of the entire project, including materials and labor: \$ _____

Approximate cost of only the portion of the project affecting state waters (channelward of mean low water in tidal areas and below ordinary high water mark in nontidal areas): \$ _____

5. PUBLIC NOTIFICATION (Attach additional sheets if necessary)

Complete information for all property owners adjacent to the project site and across the waterway, if the waterway is less than 500 feet in width. If your project is located within a cove, you will need to provide names and mailing addresses for all property owners within the cove. If you own the adjacent lot, provide the requested information for the first adjacent parcel beyond your property line. Per Army Regulation (AR 25-51) outgoing correspondence must be addressed to a person or business.

Failure to provide this information may result in a delay in the processing of your application by VMRC.

Property owner's name	Mailing address	City	State	ZIP code

Name of newspaper having general circulation in the area of the project: _____

Address and phone number (including area code) of newspaper _____

Have adjacent property owners been notified with forms in Appendix A? Yes No (attach copies of distributed forms)

6. THREATENED AND ENDANGERED SPECIES INFORMATION

Please provide any information concerning the potential for your project to impact state and/or federally threatened and endangered species (listed or proposed). Attach correspondence from agencies and/or reference materials that address potential impacts, such as database search results or confirmed waters and wetlands delineation/jurisdictional determination. Include information when applicable regarding the location of the project in Endangered Species Act-designated or -critical habitats. Contact information for the U.S. Fish and Wildlife Service, National Oceanic and Atmospheric Administration, Virginia Dept. of Game and Inland Fisheries, and the Virginia Dept. of Conservation and Recreation-Division of Natural Heritage can be found on page 4 of this package.

7. HISTORIC RESOURCES INFORMATION

Note: Historic properties include but are not limited to archeological sites, battlefields, Civil War earthworks, graveyards, buildings, bridges, canals, etc. Prospective permittees should be aware that section 110k of the NHPA (16 U.S.C. 470h-2(k)) prevents the USACE from granting a permit or other assistance to an applicant who, with intent to avoid the requirements of Section 106 of the NHPA, has intentionally significantly adversely affected a historic property to which the permit would relate, or having legal power to prevent it, allowed such significant adverse effect to occur, unless the USACE, after consultation with the Advisory Council on Historic Preservation (ACHP), determines that circumstances justify granting such assistance despite the adverse effect created or permitted by the applicant.

Are any historic properties located within or adjacent to the project site? Yes No Uncertain
If Yes, please provide a map showing the location of the historic property within or adjacent to the project site.

Are there any buildings or structures 50 years old or older located on the project site? Yes No Uncertain
If Yes, please provide a map showing the location of these buildings or structures on the project site.

Is your project located within a historic district? Yes No Uncertain

If Yes, please indicate which district: _____



7. HISTORIC RESOURCES INFORMATION (Continued)

Has a survey to locate archeological sites and/or historic structures been carried out on the property?

Yes No Uncertain

If Yes, please provide the following information: Date of Survey: _____

Name of firm: _____

Is there a report on file with the Virginia Department of Historic Resources? Yes No Uncertain

Title of Cultural Resources Management (CRM) report: _____

Was any historic property located? Yes No Uncertain

8. WETLANDS, WATERS, AND DUNES/BEACHES IMPACT INFORMATION

Report each impact site in a separate column. If needed, attach additional sheets using a similar table format. Please ensure that the associated project drawings clearly depict the location and footprint of each numbered impact site. For dredging, mining, and excavating projects, use Section 17.

	Impact site number 1	Impact site number 2	Impact site number 3	Impact site number 4	Impact site number 5
Impact description (use all that apply): F=fill EX=excavation S=Structure T=tidal NT=non-tidal TE=temporary PE=permanent PR=perennial IN=intermittent SB=subaqueous bottom DB=dune/beach IS=hydrologically isolated V=vegetated NV=non-vegetated MC=Mechanized Clearing of PFO (Example: F, NT, PE, V)					
Latitude / Longitude (in decimal degrees)					
Wetland/waters impact area (square feet / acres)					
Dune/beach impact area (square feet)					
Stream dimensions at impact site (length and average width in linear feet, and area in square feet)					
Volume of fill below Mean High Water or Ordinary High Water (cubic yards)					



8. WETLANDS/WATERS IMPACT INFORMATION (Continued)

Cowardin classification of impacted wetland/water or geomorphological classification of stream <i>Example wetland: PFO;</i> <i>Example stream: 'C' channel and if tidal, whether vegetated or non-vegetated wetlands per Section 28.2-1300 of the Code of Virginia</i>					
Average stream flow at site (flow rate under normal rainfall conditions in cubic feet per second) and method of deriving it (gage, estimate, etc.)					
Contributing drainage area in acres or square miles (VMRC cannot complete review without this information)					
DEQ classification of impacted resource(s): Estuarine Class II Non-tidal waters Class III Mountainous zone waters Class IV Stockable trout waters Class V Natural trout waters Class VI Wetlands Class VII https://law.lis.virginia.gov					

For DEQ permitting purposes, also submit as part of this section a wetland and waters boundary delineation map – see (3) in the Footnotes section in the form instructions.

For DEQ permitting purposes, also submit as part of this section a written disclosure of all wetlands, open water, or streams that are located within the proposed project or compensation areas that are also under a deed restriction, conservation easement, restrictive covenant, or other land-use protective instrument.

9. APPLICANT, AGENT, PROPERTY OWNER, AND CONTRACTOR CERTIFICATIONS

READ ALL OF THE FOLLOWING CAREFULLY BEFORE SIGNING

PRIVACY ACT STATEMENT: The Department of the Army permit program is authorized by Section 10 of the Rivers and Harbors Act of 1899, Section 404 of the Clean Water Act, and Section 103 of the Marine Protection Research and Sanctuaries Act of 1972. These laws require that individuals obtain permits that authorize structures and work in or affecting navigable waters of the United States, the discharge of dredged or fill material into waters of the United States, and the transportation of dredged material for the purpose of dumping it into ocean waters prior to undertaking the activity. Information provided in the Joint Permit Application will be used in the permit review process and is a matter of public record once the application is filed. Disclosure of the requested information is voluntary, but it may not be possible to evaluate the permit application or to issue a permit if the information requested is not provided.

CERTIFICATION: I am hereby applying for permits typically issued by the DEQ, VMRC, USACE, and/or Local Wetlands Boards for the activities I have described herein. I agree to allow the duly authorized representatives of any regulatory or advisory agency to enter upon the premises of the project site at reasonable times to inspect and photograph site conditions, both in reviewing a proposal to issue a permit and after permit issuance to determine compliance with the permit.

In addition, I certify under penalty of law that this document and all attachments were prepared under my direction or supervision in accordance with a system designed to assure that qualified personnel properly gather and evaluate the information submitted. Based on my inquiry of the person or persons who manage the system or those persons directly responsible for gathering the information, the information submitted is, to the best of my knowledge and belief, true, accurate, and complete. I am aware that there are significant penalties for submitting false information, including the possibility of fine and imprisonment for knowing violations.



9. APPLICANT, AGENT, PROPERTY OWNER, AND CONTRACTOR CERTIFICATIONS (Continued)

<i>Is/Are the Applicant(s) and Owner(s) the same? ___ Yes ___ No</i>	
Legal name & title of Applicant	Second applicant's legal name & title, if applicable
Applicant's signature	Second applicant's signature
Date	Date
Property owner's legal name, if different from Applicant	Second property owner's legal name, if applicable
Property owner's signature, if different from Applicant	Second property owner's signature
Date	Date

CERTIFICATION OF AUTHORIZATION TO ALLOW AGENT(S) TO ACT ON APPLICANT'S(S)' BEHALF (IF APPLICABLE)

I (we), _____ (and) _____ ,
 APPLICANT'S LEGAL NAME(S) – *complete the second blank if more than one Applicant*

hereby certify that I (we) have authorized _____ (and) _____
 AGENT'S NAME(S) – *complete the second blank if more than one Agent*

to act on my (our) behalf and take all actions necessary to the processing, issuance, and acceptance of this permit and any and all standard and special conditions attached. I (we) hereby certify that the information submitted in this application is true and accurate to the best of my (our) knowledge.

Applicant's signature	Second applicant's signature, if applicable
Date	Date
Agent's signature and title	Second agent's signature and title, if applicable
Date	Date

CONTRACTOR ACKNOWLEDGEMENT (IF APPLICABLE)

I (we), _____ (and) _____ ,
 APPLICANT'S LEGAL NAME(S) – *complete the second blank if more than one Applicant*

have contracted _____ (and) _____
 CONTRACTOR'S NAME(S) – *complete the second blank if more than one Contractor*

to perform the work described in this Joint Permit Application, signed and dated _____.

I (we) will read and abide by all conditions as set forth in all federal, state, and local permits as required for this project. I (we) understand that failure to follow the conditions of the permits may constitute a violation of applicable federal, state, and local statutes and that we will be liable for any civil and/or criminal penalties imposed by these statutes. In addition, I (we) agree to make available a copy of any permit to any regulatory representative visiting the project site to ensure permit compliance. If I (we) fail to provide the applicable permit upon request, I (we) understand that the representative will have the option of stopping our operation until it has been determined that we have a properly signed and executed permit and are in full compliance with all of the terms and conditions.

Contractor's name or name of firm (printed/typed)	Contractor's or firm's mailing address	
Contractor's signature and title	Contractor's license number	Date
Applicant's signature	Second applicant's signature, if applicable	
Date	Date	





END OF GENERAL INFORMATION

The following sections are activity-specific. Fill out only the sections that apply to your particular project.

10. PRIVATE PIERS, MARGINAL WHARVES, AND UNCOVERED BOAT LIFTS

Regional Permit 17 (RP-17), authorizes the installation and/or construction of open-pile piers, mooring structures/devices, fender piles, covered boathouses/boatslips, boatlifts, osprey pilings/platforms, accessory pier structures, and certain devices associated with shellfish gardening, for private use, subject to strict compliance with all conditions and limitations further set out in the RP-17 enclosure located at http://www.nao.usace.army.mil/Missions/Regulatory/RBRegional/. In addition to the information required in this JPA, prospective permittees seeking authorization under RP-17 must complete and submit the 'Regional Permit 17 Checklist' with their JPA. A copy of the 'Regional Permit 17 Checklist' is found in Appendix B of this application package. If the prospective permittee answers "yes" (or "N/A", where applicable) to all of the questions on the 'Regional Permit 17 Checklist', the permittee is in compliance with RP-17 and will not receive any other written authorization from the Corps but may not proceed with construction until they have obtained all necessary state and local permits. Note: If the prospective permittee answers "no" to any of the questions on the 'Regional Permit 17 Checklist' then their proposed structure(s) does not meet the terms and conditions of RP-17 and written authorization from the Corps is required before commencement of any work.

If the prospective permittee answers "no" to any of the questions on the 'Regional Permit 17 Checklist' then their proposed structure(s) does not meet the terms and conditions of RP-17 and written authorization from the Corps is required before commencement of any work. In those circumstances, the following information must be included in the application and/or on the drawings in order for the application to be considered complete:

- 1. The applicant MUST provide written justification/need for the encroachment if the proposed structure(s) will extend greater than one fourth of the distance across the waterway measured from either mean high water to mean high water (including all channelward wetlands) or ordinary high water to ordinary high water (including all channelward wetlands). The measurement should be based on the narrowest distance across the waterway regardless of the orientation of the proposed structure(s).
2. The applicant MUST provide written justification/need if the proposed structure(s) is greater than five (5) feet wide or there will be less than four (4) feet elevation between the decking and the vegetated wetlands substrate.
3. The Corps MAY require depth soundings across the waterway at increments designated by the Corps project manager. Inclusion of depth sounding data in the original JPA submittal is highly recommended in order to expedite permit evaluation. Depth soundings are typically taken at 10-foot increments for waterways less than 200 feet wide and 20-foot increments for waterways greater than 200 feet wide. Please include the date and time the measurements were taken, whether the data was collected at mean low water (MLW) or MHW, and how the soundings were taken (e.g., tape, range finder, etc.).

Number of vessels to be moored at the pier or wharf: _____ Do you have an existing pier on your property? ___Yes___ No
If yes, will it be removed? ___Yes___ No
Is your lot platted to the mean low water shoreline? ___Yes___ No

In the spaces provided below, give the type (e.g., sail, power, skiff, etc.), size, and registration number of the vessel(s) to be moored

Table with 5 columns: TYPE, LENGTH, WIDTH, DRAFT, REGISTRATION #

11. BOATHOUSES, GAZEBOS, COVERED BOAT LIFTS, AND OTHER ROOFED STRUCTURES OVER WATERWAYS

Number of vessels to be moored at the proposed structure: _____ Will the sides of the structure be enclosed? ___Yes___ No
Area covered by the roof structure _____ square feet

In the spaces provided below, give the type (e.g., sail, power, skiff, etc.), size, and registration number of the vessel(s) to be moored

Table with 5 columns: TYPE, LENGTH, WIDTH, DRAFT, REGISTRATION #

12. MARINAS AND COMMERCIAL, GOVERNMENTAL, AND COMMUNITY PIERS

Have you obtained the Virginia Department of Health's approval for sanitary facilities? Yes No
You will need to obtain this authorization or a variance before a VMRC permit will be issued.

Will petroleum products or other hazardous materials be stored or handled at the facility? Yes No
If your answer is yes, please attach your spill contingency plan.

Will the facility be equipped to off-load sewage from boats? Yes No

EXISTING: wet slips: _____ dry storage: _____ PROPOSED: wet slips: _____ dry storage: _____

**13. FREE STANDING MOORING PILES, OSPREY NESTING POLES, MOORING BUOYS, AND DOLPHINS
(not associated with piers)**

Number of vessels to be moored: _____ Type and number of mooring(s) proposed: _____

In the spaces provided below, give the type (e.g., sail, power, skiff, etc.), size, and registration number of the vessel(s) to be moored

TYPE	LENGTH	WIDTH	DRAFT	REGISTRATION #

Give the name and complete mailing address(es) of the owner(s) of the vessel(s) if not owned by applicant (attach extra sheets if needed):

Do you plan to reach the mooring from your own upland property? Yes No
If "no," explain how you intend to access the mooring.

14. BOAT RAMPS

Will excavation be required to construct the boat ramp? Yes No. If "yes," will any of the excavation occur below the plane of the ordinary high water mark/mean high water line or in wetlands? Yes No. If "yes," you will need to fill out Section 17 for this excavation.
Where will you dispose of the excavated material?

What type of design and materials will be used to construct the ramp (open pile design with salt treated lumber, concrete slab on gravel bedding, etc.)?

Location of nearest public boat ramp _____ Driving distance to that public ramp _____ miles

Will other structures be constructed concurrent with the boat ramp installation? Yes No
If "yes," please fill out the appropriate sections of this application associated with those other activities.

15. TIDAL/NONTIDAL SHORELINE STABILIZATION STRUCTURES (INCLUDING BULKHEADS AND ASSOCIATED BACKFILL, RIPRAP REVETMENTS AND ASSOCIATED BACKFILL, MARSH TOE STABILIZATION, GROINS, JETTIES, AND BREAKWATERS, ETC.) Information on non structural, vegetative alternatives (i.e., Living Shoreline) for shoreline stabilization is available at http://ccrm.vims.edu/coastal_zone/living_shorelines/index.html.

Is any portion of the project maintenance or replacement of an existing and currently serviceable structure? Yes No
 If yes, give length of existing structure: _____ linear feet

If your maintenance project entails replacement of a bulkhead, is it possible to construct the replacement bulkhead within 2 feet channelward of the existing bulkhead? Yes No If not, please explain below:

Length of proposed structure, including returns: _____ linear feet

Average channelward encroachment of the structure from Mean high water/ordinary high water mark: _____ feet
 Mean low water: _____ feet

Maximum channelward encroachment of the structure from Mean high water/ordinary high water mark: _____ feet
 Mean low water: _____ feet

Maximum channelward encroachment from the back edge of the Dune _____ feet

Maximum channelward encroachment from the back edge of the Beach _____ feet

Describe the type of construction including all materials to be used (including all fittings). Will filter cloth be used? Yes No

What is the source of the backfill material? _____

What is the composition of the backfill material? _____

If rock is to be used, give the average volume of material to be used for every linear foot of construction: _____ cubic yards
 What is the volume of material to be placed below the plane of ordinary high water mark/mean high water? _____ cubic yards

For projects involving stone:
 Average weight of core material (bottom layers): _____ pounds per stone (Class _____)
 Average weight of armor material (top layers): _____ pounds per stone (Class _____)

Are there similar shoreline stabilization structures in the vicinity of your project site? Yes No
 If so, describe the type(s) and location(s) of the structure(s):

If you are building a groin or jetty, will the channelward end of the structure be marked to show a hazard to navigation?
 Yes No

Has your project been reviewed by the Shoreline Erosion Advisory Service (SEAS)? Yes No
 If yes, please attach a copy of their comments.

16. BEACH NOURISHMENT

Source of material and composition (percentage sand, silt, clay): _____

Volume of material: _____ cubic yards

Area to be covered _____ square feet channelward of mean low water _____ square feet channelward of mean high water
 _____ square feet landward of mean low water _____ square feet channelward of mean high water

Mode of transportation of material to the project site (truck, pipeline, etc.):

16. BEACH NOURISHMENT (Continued)

Describe the type(s) of vegetation proposed for stabilization and the proposed planting plan, including schedule, spacing, monitoring, etc. Attach additional sheets if necessary.

17. DREDGING, MINING, AND EXCAVATING

FILL OUT THE FOLLOWING TABLE FOR DREDGING PROJECTS

	NEW dredging				MAINTENANCE dredging			
	Hydraulic		Mechanical (clamshell, dragline, etc.)		Hydraulic		Mechanical (clamshell, dragline, etc.)	
	Cubic yards	Square feet	Cubic yards	Square feet	Cubic yards	Square feet	Cubic yards	Square feet
Vegetated wetlands								
Non-vegetated wetlands								
Subaqueous land								
Totals								

Is this a one-time dredging event? Yes No If "no", how many dredging cycles are anticipated: _____
 (____ initial cycle in cu. yds.) (____ subsequent cycles in cu. yds.)

Composition of material (percentage sand, silt, clay, rock):
 Provide documentation (i.e., laboratory results or analytical reports) that *dredged* material from on-site areas is free of toxics. If not free of toxics, provide documentation of proper disposal (i.e., bill of lading from commercial supplier or disposal site).

Please include a dredged material management plan that includes specifics on how the dredged material will be handled and retained to prevent its entry into surface waters or wetlands. If on-site dewatering is proposed, please include plan view and cross-sectional drawings of the dewatering area and associated outfall.

Will the dredged material be used for any commercial purpose or beneficial use? Yes No
 If yes, please explain:

If this is a maintenance dredging project, what was the date that the dredging was last performed? _____
 Permit number of original permit: _____ (It is important that you attach a copy of the original permit.)



17. DREDGING, MINING, AND EXCAVATING (Continued)

For mining projects: On separate sheets of paper, explain the operation plans, including: 1) the frequency (e.g., every six weeks), duration (i.e., April through September), and volume (in cubic yards) to be removed per operation; 2) the temporary storage and handling methods of mined material, including the dimensions of the containment berm used for upland disposal of dredged material and the need (or no need) for a liner or impermeable material to prevent the leaching of any identified contaminants into ground water; 3) how equipment will access the mine site; and 4) verification that dredging: a) will not occur in water body segments that are currently on the effective Section 303(d) Total Maximum Daily Load (TMDL) priority list ([available at http://www.deq.virginia.gov/Programs/Water/WaterQualityInformationTMDLs/TMDL/TMDLDevelopment/TMDLProgramPriorities.aspx](http://www.deq.virginia.gov/Programs/Water/WaterQualityInformationTMDLs/TMDL/TMDLDevelopment/TMDLProgramPriorities.aspx)) or that have an approved TMDL; b) will not exacerbate any impairment; and c) will be consistent with any waste load allocation/limit/conditions imposed by an approved TMDL (see, "What's in my backyard" or subsequent spatial files at <http://www.deq.virginia.gov/ConnectWithDEQ/VEGIS.aspx> to determine the extent of TMDL watersheds and impairment segments).

Have you applied for a permit from the Virginia Department of Mines, Minerals and Energy? Yes No If Yes:
Existing permit number: _____ Date permit issued: _____

Contributing drainage area: _____ square miles

Average stream flow at site (flow rate under normal rainfall conditions): _____ cfs

18. FILL (not associated with backfilled shoreline structures) AND OTHER STRUCTURES (other than piers and boathouses) IN WETLANDS OR WATERS, OR ON DUNES/BEACHES

Source and composition of fill material (percentage sand, silt, clay, rock):

Provide documentation (i.e., laboratory results or analytical reports) that fill material from off-site locations is free of toxics. If not free of toxics, provide documentation of proper disposal (i.e., bill of lading from commercial supplier or disposal site). Documentation is not necessary for fill material obtained from on-site areas.

Explain the purpose of the filling activity and the type of structure to be constructed over the filled area (if any):

Describe any structure that will be placed in wetlands/waters or on a beach dune and its purpose:

Will the structure be placed on pilings? Yes No

Total area occupied by any structure.
_____ Square Feet

How far will the structure be placed channelward from the back edge of the dune? _____ feet

How far will the structure be placed channelward from the back edge of the beach? _____ feet

19. NONTIDAL STREAM CHANNEL MODIFICATIONS FOR RESTORATION OR ENHANCMENT, or TEMPORARY OR PERMANENT RELOCATIONS

If proposed activities are being conducted for the purposes of compensatory mitigation, please attach separate sheets of paper providing all information required by the most recent version of the stream assessment methodology approved by the Norfolk District of the U.S. Army Corps of Engineers and the Virginia Department of Environmental Quality, in lieu of completing the questions below. Required information outlined by the methodology can be found at:
<http://www.nao.usace.army.mil/Missions/Regulatory/UnifiedStreamMethodology.aspx> or
<http://www.deq.virginia.gov/Programs/Water/WetlandsStreams/Mitigation.aspx>.

For all projects proposing stream restoration provide a completed Natural Channel Design Review Checklist and Selected Morphological Characteristics form. These forms and the associated manual can be located at:
<https://www.fws.gov/chesapeakebay/StreamReports/NCD%20Review%20Checklist/Natural%20Channel%20Design%20Checklist%20Doc%20V2%20Final%2011-4-11.pdf>

Has the stream restoration project been designed by a local, state, or federal agency? Yes No. If yes, please include the name of the agency here: _____.

Is the agency also providing funding for this project? Yes No

Stream dimensions at impact site (length and average width in linear feet, and area in square feet):

L: _____ (feet) AW: _____ (feet) Area: _____ (square feet)

Contributing drainage area: _____ acres or _____ square miles

19. NONTIDAL STREAM CHANNEL MODIFICATIONS FOR RESTORATION OR ENHANCMENT, or TEMPORARY OR PERMANENT RELOCATIONS (Continued) 19. NONTIDAL STREAM CHANNEL MODIFICATIONS FOR RESTORATION OR ENHANCMENT, or TEMPORARY OR PERMANENT RELOCATIONS (Continued)19. NONTIDAL STREAM CHANNEL MODIFICATIONS FOR RESTORATION OR ENHANCMENT, or TEMPORARY OR PERMANENT RELOCATIONS (Continued)

Existing average stream flow at site (flow rate under normal rainfall conditions): _____cfs

Proposed average stream flow at site after modifications (flow rate under normal rainfall conditions): _____cfs

Explain, in detail, the method to be used to stabilize the banks:

Explain the composition of the existing stream bed (percent cobble, rock, sand, etc.):

Will low-flow channels be maintained in the modified stream channel? ____Yes ____No.
Describe how:

Will any structure(s) be placed in the stream to create riffles, pools, meanders, etc.? ____Yes ____No
If yes, please explain:

20. UTILITY CROSSINGS

Type of crossing: ____overhead ____trenched ____directionally-drilled

Method of clearing corridor of vegetation (check all that apply): mechanized land clearing that disturbs the soil surface
 cutting vegetation above the soil surface

Describe the materials to be used in the installation of the utility line (including gravel bedding for trenched installations, bentonite slurries used during direction-drilling, etc.) and a sequence of events to detail how the installation will be accomplished (including methods used for in-stream and dry crossings).

Will the proposed utility provide empty conduits for any additional utilities that may propose to co-locate at a later date? ____Yes ____No.

For overhead crossings over navigable waterways (including all tidal waterways), please indicate the height of other overhead crossings or bridges over the waterway relative to mean high water, mean low water, or ordinary high water mark:

Nominal system voltage, if project involves power lines: _____

Total number of electrical circuits: _____



20. UTILITY CROSSINGS (Continued)

Will there be an excess of excavated material? ____Yes ____No
If so, describe the method that will be undertaken to dispose of, and transport, the material to its permanent disposal location and give that location:

Will any excess material be stockpiled in wetlands? ____Yes ____No
If so, will the stockpiled material be placed on filter fabric or some other type of impervious surface? ____Yes ____No

Will permanent access roads be placed through wetlands/streams? ____Yes ____No
If yes, will the roads be (check one) at grade above grade?

Will the utility line through wetlands/waters be continually maintained (e.g. via mowing or herbicide)? ____Yes ____No
If maintained, what is the maximum width? _____feet

21. ROAD CROSSINGS

Have you conducted hydraulic studies to verify the adequacy of the culverts? ____Yes ____No
If so, please attach a copy of the hydraulic study/report.
Virginia Department of Transportation (VDOT) standards require that the backwater for a 100 year storm not exceed 1 foot for all road, culvert, and bridge projects within FEMA-designated floodplains. Virginia Department of Environmental Quality (DEQ) requires pipes and culverts 24 inches or less in diameter to be countersunk three inches below the natural stream bed elevations, and pipes and culverts greater than 24 inches to be countersunk at least six inches below the natural stream bed elevations. Hydraulic capacity is determined based on the reduced capacity due to the countersunk position.

Will the culverts be countersunk below the stream bottom? ____Yes ____No. If no, explain:

If the project entails a bridged crossing and there are similar crossings in the area, what is the vertical distance above mean high water, mean low water, or ordinary high water mark of those similar structures? _____feet above _____
For all bridges proposed over navigable waterways (including all tidal water bodies), you will be required to contact the U.S. Coast Guard to determine if a permit is required of their agency.

On separate sheets of paper, describe the materials to be used, the method of construction (including the use of cofferdams), the sequence of construction events, and if bedrock conditions may be encountered. Include cross-sections and profile plans of the culvert crossings including wing walls or rip rap.

22. IMPOUNDMENTS, DAMS, AND STORMWATER MANAGEMENT FACILITIES

If the impoundment or dam is a component of a water withdrawal project, also complete Sections 24 through 26.

Will the proposed impoundment, dam, or stormwater management facility be used for agricultural purposes (e.g., in the operation of a farm)? For DEQ permitting purposes, a farm is considered to be a property or operation that produces goods for market.
____ Yes ____ No

What type of materials will be used in the construction (earth, concrete, rock, etc.)? _____

What is the source of these materials? _____

Provide the dimensions of proposed impoundment, dam, or stormwater management facility, including the height and width of all structures.

Storage capacity* of impoundment: _____acre-feet
*should be given for the normal pool of recreational or farm ponds, or design pool for stormwater management ponds or reservoirs (the elevation the pond will be at for the design storm, e.g., 10-year, 24-hour storm)

Surface area** of impoundment: _____acres
**should be given for the normal pool of recreational or farm ponds, or design pool for stormwater management ponds or reservoirs (the elevation the pond will be at for the design storm, e.g., 10-year, 24-hour storm)

The following sections are typically related to surface water withdrawal activities; Federal Energy Regulatory Commission license projects; or impacts likely to require instream flow limits. Examples of such projects include, but are not limited to, reservoirs, irrigation projects, power generation facilities, and public water supply facilities that may or may not have associated features, such as dams, intake pipes, outfall structures, berms, etc.

If completing these sections, enter "N/A" in any section that does not apply to the project.

24. INTAKES, OUTFALLS, AND WATER CONTROL STRUCTURES (INCLUDING ALL PROPOSED WATER WITHDRAWAL ACTIVITIES)	
<p>For intakes:</p> <p>Type and size of pipe(s): _____</p> <p>Type and size of pump(s): _____</p> <p>Average and Maximum daily rate of withdrawal: _____ and _____ mgd</p> <p>Velocity of withdrawal: _____ fps</p> <p>Screen mesh size: _____ inches / _____ mm</p> <p>If other sizing units, please specify: _____</p> <p>Contributing drainage area at withdrawal point(s): _____ square miles</p> <p>Average daily stream flow at withdrawal point(s) (flow rate under normal rainfall conditions): _____ cfs</p> <p>Method(s) used to derive average daily stream flow _____</p> <p>Average annual stream flow at withdrawal point(s): _____ cfs</p> <p>Latitude and longitude of withdrawal point(s) (degrees, minutes, seconds): _____</p>	<p>For outfalls:</p> <p>Type, size, and hydraulic capacity (under normal conditions) of pipe(s): _____, _____, and _____</p> <p>Daily rate of discharge: _____ mgd</p> <p>If the discharge will be thermally-altered, provide the maximum temperature: _____</p> <p>Contributing drainage area at discharge point(s): _____ square miles</p> <p>Average daily stream flow at discharge point(s) (flow rate under normal rainfall conditions): _____ cfs</p> <p>Method(s) used to derive average daily stream flow _____</p> <p>Latitude and longitude of discharge point(s) (degrees, minutes, seconds): _____</p>

For intakes and dams, use the table below to provide the median monthly stream flows in cubic feet per second (cfs) at the water intake or dam site (not at the stream gage; if there is not a gage at the intake or dam site, you will need to interpolate flows to the intake or dam site based upon the most closely related watershed in which there is an operational stream gage monitored by the United States Geologic Survey (USGS)). Median flow is the value at which half of the measurements are above and half of the measurements are below. Median is also sometimes referred to as the '50% exceedence flow'. The median flow generally must be calculated from USGS historical data. Please do not provide *mean (average)* flow.

Month	Median flow (cfs)	Month	Median flow (cfs)
January		July	
February		August	
March		September	
April		October	
May		November	
June		December	

24. INTAKES, OUTFALLS, AND WATER CONTROL STRUCTURES (Continued)

Describe the stream flow gages used, USGS stream flow gage site number and site name (e.g., USGS 01671100 Little River near Doswell, VA), the type of calculations used (such as drainage area correction factors), and the period of record that was used to calculate the median flows provided in the table above. Generally, the period of record should span a minimum of 30 years.

For interbasin transfer of water resources proposed from either the Chowan River, New River, Potomac River, Roanoke River, Big Sandy River, or Tennessee River basins to another river basin, provide the following information:

Destination location (discharge point) of the transfer:
8-digit USGS Hydrologic Unit Code (HUC) (See <http://cfpub.epa.gov/surf/locate/index.cfm>): _____ If known, indicate the 10-digit and 12-digit USGS HUCs (see <http://consapps.dcr.virginia.gov/htdocs/maps/HUExplorer.htm>):

Latitude and Longitude: ____- ____- ____ / ____- ____- ____

Provide any available historical low-flows at the intake or dam site.

Describe how the proposed withdrawal at the intake or dam site will impact stream flows in terms of rates, volumes, frequency, etc. (e.g., percent of the flow to be withdrawn, percent of withdrawal returned to the original source, etc.).

Describe how the withdrawal of water will vary over time. For example, will the withdrawal vary by the time of year, by the time of day, or by the time of week? Examples of projects that should describe variable withdrawals include, but are not limited to: power plant cooling withdrawals that increase and decrease seasonally; golf course irrigation; municipal water supply; nurseries; ski resorts that use water for snowmaking; and resorts with weekend or seasonal variations.

24. INTAKES, OUTFALLS, AND WATER CONTROL STRUCTURES (Continued)

Provide the amount of water that will be lost due to consumptive use. For the purpose of this application, consumptive use means the withdrawal of surface waters without recycling of said waters to their source or basin of origin. Examples of consumptive uses are water that is evaporated in cooling towers or by other means in power plants; irrigation water (all types); residential water use that takes place outside of the home; and residential water use both inside and outside of homes for residences served by septic systems. Projects that propose a transfer of water from one river basin to another and/or localities that sell water to other jurisdictions, should document the portion of the withdrawal that is not returned to the originating watershed.

Proposed monthly consumptive volume (million gallons): _____

Attach a map showing the *location* of the withdrawal and of the return of flow, and provide the *amount* of the return flow (million gallons).

For withdrawals proposed on an impoundment, provide a description of flow or release control structures. Include type of structure, rate of flow, size, capacity, invert elevation of outfall pipes referenced to the normal pool elevation, and the mechanism used to control release. Provide a description of available water storage facilities. Include the volume, depth, normal pool elevation, unusable storage volume and dimensions. If applicable, stage-storage relationship at the impounding structure (the volume of water in the impoundment at varying stages of water depth) and volume or rate of withdrawals from the storage facility.

25. WATER WITHDRAWAL USE(S), NEED, AND ALTERNATIVES (Attach additional sheets if needed.)

Describe the proposed use(s) and need for the surface water and information on how demand for surface water was determined. *Golf courses* must provide documentation to justify the amount of water withdrawal, such as the amount of acreage under irrigation, the acreage of fairways versus greens, type of turf grass, evapotranspiration, and irrigation efficiency. *Agricultural* users must supply documentation justifying their requested withdrawal amount, such as type of crop, livestock, or other agriculture animal, number of animals, watering needs, acres irrigated, inches of water applied, and frequency of application. *Other users* of withdrawals for purposes other than those described above must provide sufficient documentation to justify the requested withdrawal amounts.

25. WATER WITHDRAWAL USE(S), NEED, AND ALTERNATIVES (Continued)

Provide the following information at the water intake or dam site. Specify the units of measurement (e.g., million gallons per day, gallons per minute, cubic feet per second, etc.).

Proposed maximum instantaneous withdrawal _____

Proposed average daily withdrawal _____

Proposed maximum daily withdrawal _____

Proposed maximum monthly withdrawal _____

Proposed maximum annual withdrawal _____

Describe how the above withdrawals were calculated, including the relevant assumptions made in that calculation and the documentation or resources used to support the calculations, such as population projections, population growth rates, per-capita use, new uses, changes to service areas, and if applicable, evapotranspiration data and irrigation data.

For surface water withdrawals, public water supply withdrawals, and projects that will alter instream flows, provide information to establish the local water supply need. Attach additional sheets if needed.

EXISTING	PROJECTED
Existing supply sources, yields, and demands: _____	Projected demands over a minimum 30-year planning period: _____
Peak day withdrawal: _____	Projected demands in local or regional water supply plan (9VAC25-780 et seq.) or demand for the project service area, if that is smaller in area: _____
Average daily withdrawal: _____	Statistical population (growth) trends: _____
Safe yield: _____	Projected demands by type of water use: _____
Lowest daily flow of record: _____	Projected demands without water conservation measures: _____
Types of water uses (residential, public water supply, commercial, industrial, agricultural): _____	Projected demands with long-term water conservation measures: _____
Existing water conservation measures and drought response plan, including what conditions trigger implementation: _____	

For surface water withdrawals other than public water supply, provide information or documentation that demonstrates alternate sources of water are available for the proposed project during times of reduced instream flow.

25. WATER WITHDRAWAL USE(S), NEED, AND ALTERNATIVES (Continued)

Provide information from the State Water Resources Plan

(<http://www.deq.virginia.gov/Programs/Water/WaterSupplyWaterQuantity/WaterSupplyPlanning/StateWaterResourcesPlan.aspx>) and the local or regional water supply plan that covers the area in which the proposed water withdrawal project is located (<http://www.deq.virginia.gov/Portals/0/DEQ/Water/WaterSupplyPlanning/SWRP%20Final/App%20A%20Water%20Supply%20Plans%20and%20Participating%20Localities.pdf>). Include information from the plan that pertains to projected demand, analysis of alternatives, and water conservation measures. Discuss any discrepancies between the water supply plan and the proposed project. For projects that propose a transfer of water resources from the Chowan River, New River, Potomac River, Roanoke River, Big Sandy River, or Tennessee River basins to another river basin, information should be provided from the water supply plans for both the source and receiving basins. Attach additional sheets if needed.

Provide an alternatives analysis for the proposed water withdrawal project, including the required range of alternatives to be analyzed; a narrative outlining the opportunities and status of regional efforts undertaken; and the criteria used to evaluate each alternative. The analysis must address all of the criteria contained in 9VAC25-360.

Describe any existing, flow-dependent beneficial uses along the affected stream reach. Include both instream and offstream uses. Describe the stream flow necessary to protect existing beneficial uses, how the proposed withdrawal will impact existing beneficial uses, and any measures proposed to mitigate any adverse impacts that may arise. For projects that propose a transfer of water resources from the Chowan River, New River, Potomac River, Roanoke River, Big Sandy River, or Tennessee River basins to another river basin, this analysis should include both the source and receiving basins. For the purposes of this application, beneficial instream uses include, but are not limited to, the protection of fish and wildlife habitat; maintenance of waste assimilation; recreation; navigation; and cultural and aesthetic values. Offstream beneficial uses include, but are not limited to, domestic uses (including public water supply); agricultural uses; electric power generation; commercial uses; and industrial uses.

Describe the aquatic life known to be present along the affected stream reach. Describe aquatic life that may be impacted by the proposed water withdrawal. Include the species' habitat requirements. For projects that propose a transfer of water resources from either the Chowan River, New River, Potomac River, Roanoke River, Big Sandy River, or Tennessee River basins to another river basin, this analysis should include both the source and receiving basins.

26. PUBLIC COMMENTS/ISSUES FOR MAJOR WATER WITHDRAWALS OR INTERBASIN TRANSFERS

For new or expanded surface water supply projects, use separate sheets of paper to summarize the steps taken to seek public input per 9VAC25-210-320, and identify the issues raised during the public information process.

For transfer of water resources proposed from either the Chowan River, New River, Potomac River, Roanoke River, Big Sandy River, or Tennessee River basins to another river basin, if public input was not required per 9VAC25-210-320, summarize on separate sheets of paper any coordination and/or notice provided to the public, local/state government, and interested parties in the affected river basins and identify any issues raised.

APPENDIX A

Adjacent Property Owner's Acknowledgement Form

I, _____, own land next to/ across the water from/ in the same cove
(print adjacent property owner's name)

as the land of _____.
(print applicant's name)

I have reviewed the applicant's project drawings dated _____ to be submitted for all
(date of drawings)

necessary federal, state, and local permits.

_____ I have no comment regarding the proposal

_____ I do not object to the proposal

_____ I object to the proposal

The applicant has agreed to contact me for additional comments if the proposal changes prior to construction of the project.

(Before signing this form, please be sure that you have checked the appropriate option above)

Adjacent property owner's signature

Date

NOTE: IF YOU OBJECT TO THE PROPOSAL, THE REASON(S) YOU OPPOSE THE PROJECT MUST BE SUBMITTED TO VMRC IN WRITING. AN OBJECTION WILL NOT NECESSARILY RESULT IN A DENIAL OF A PERMIT FOR THE PROPOSED WORK. HOWEVER, VALID COMPLAINTS WILL BE GIVEN FULL CONSIDERATION DURING THE PERMIT REVIEW PROCESS.

APPENDIX A

Adjacent Property Owner's Acknowledgement Form

I, _____, own land next to/ across the water from/ in the same cove
(print adjacent property owner's name)

as the land of _____.
(print applicant's name)

I have reviewed the applicant's project drawings dated _____ to be submitted for all
(date of drawings)

necessary federal, state, and local permits.

_____ I have no comment regarding the proposal

_____ I do not object to the proposal

_____ I object to the proposal

The applicant has agreed to contact me for additional comments if the proposal changes prior to construction of the project.

(Before signing this form, please be sure that you have checked the appropriate option above)

Adjacent property owner's signature

Date

NOTE: IF YOU OBJECT TO THE PROPOSAL, THE REASON(S) YOU OPPOSE THE PROJECT MUST BE SUBMITTED TO VMRC IN WRITING. AN OBJECTION WILL NOT NECESSARILY RESULT IN A DENIAL OF A PERMIT FOR THE PROPOSED WORK. HOWEVER, VALID COMPLAINTS WILL BE GIVEN FULL CONSIDERATION DURING THE PERMIT REVIEW PROCESS.



DEPARTMENT OF THE ARMY
U.S. ARMY CORPS OF ENGINEERS, NORFOLK DISTRICT
23-SPGP-PASDO SELF-VERIFICATION FORM
CATEGORY A PIER STRUCTURES

Expires: August 21, 2028

Please review the 23-SPGP-PASDO before completing this form. This can only be used for proposed PRIVATE USE structures that comply with the terms and conditions of the 23-SPGP-PASDO located on the Corps website: <https://www.nao.usace.army.mil/Missions/Regulatory/RBregional/> .

1. Has the permittee reviewed the 23-SPGP-PASDO and verified that the proposed structures are in compliance with all the terms, conditions, and limitations of 23-SPGP-PASDO?
 YES NO
2. Are the proposed structures for private use only?
 YES NO
3. To avoid adverse effects to navigation, do the proposed structures extend no more than one-fourth of the distance across the waterway measured from either mean high water (MHW) to MHW (including all channelward wetlands) or ordinary high water (OHW) to OHW (including all channelward wetlands)?
 YES NO
4. If the proposed structures cross wetland vegetation, are they an open-pile design that has a maximum width of five (5) feet and a minimum height of four (4) feet between the decking and the wetland substrate?
 YES NO N/A
5. Do the proposed structures include no more than two (2) lifts and no more than two (2) boat slips?
 YES NO N/A
6. Is the open-sided roof structure designed to shelter a boat no more than 700 square feet and/or is the open-sided roof structure or gazebo structure designed to shelter a pier no more than 400 square feet?
 YES NO N/A
7. Are all piles associated with the proposed structure non-steel, no more than 12" in diameter, and will there be no more than 25 piles installed channelward of MHW?
 YES NO
8. When operationally feasible, is all work occurring behind cofferdams, turbidity curtains, or other methods used to control turbidity?
 YES NO
9. If the proposed structures are to be located within an anadromous fish use area, will the prospective permittee adhere to the anadromous fish use area time of year restriction (TOYR) prohibiting in-water work from occurring between February 15 through June 30 of any given year if 1) piles are to be installed with a cushioned impact hammer and there are fewer than 492 feet between the most channelward pile and mean low water (MLW) on the opposite shoreline; or 2) piles are to be installed with a vibratory hammer and there are fewer than 384 feet between the most channelward pile and MLW on the opposite shoreline? <https://services.dwr.virginia.gov/fwis/> .
 YES NO N/A
10. Is all work occurring outside of submerged aquatic vegetation (SAV) mapped by the Virginia Institute of Marine Sciences' (VIMS) most recent survey year and 5-year composite?
<https://mobjack.vims.edu/sav/savwabmap/>
 YES NO
11. Has the permittee ensured the construction of the proposed structures will not affect federally listed threatened or endangered species or designated critical habitat?
NOAA PRD: <https://www.fisheries.noaa.gov/new-england-mid-atlantic/consultations/section-7-consultations-greater-atlantic-region> ; and
US Fish and Wildlife Service: <https://ipac.ecosphere.fws.gov/>
 YES NO

12. Will the proposed structures be located outside of the following waterbodies: Broad Creek in Middlesex County, Fisherman’s Cove in Norfolk, or the Salt Ponds in Hampton?
 YES NO
13. Is your project located outside of the Section 408 Review Area boundaries for civil works projects (e.g. federal navigation channels, flood risk management projects, or aquatic ecosystem restoration projects) as depicted on the “Norfolk District Section 408 Review Layer” in the Norfolk District Section 408 Map? <https://www.nao.usace.army.mil/408Review/>
 YES NO
14. Is your project located outside of any federal property? Federal property can be located on the “NAO Real Estate Data – CWLDM Land Parcel Area” layer on the Norfolk District Section 408 Map? <https://www.nao.usace.army.mil/408Review/> .
 YES NO
15. Will the proposed structures be located outside of any Designated Trout Waters?
<https://services.dwr.virginia.gov/fwis/>
 YES NO
16. If the proposed structures include floatation units, will the floating sections be braced so they will not rest on the bottom during periods of low water?
 YES NO N/A
17. Does the permittee recognize this form does not authorize any dredging or filling of waters of the United States (including wetlands) and does not imply that future dredging proposals or any other structures will be approved by the Corps?
 YES NO

If you have answered “NO” to any of the questions above, then the Category A Self-Verification of the 23-SPGP-PASDO does NOT apply, and you are required to obtain written authorization from the Corps prior to performing the work.

If you answered “YES” (or “N/A, where applicable) to all of the questions above, you are in compliance with the Category A Self-Verification of the 23-SPGP-PASDO. Please sign below and submit this self-verification form with your completed Joint Permit Application (JPA). This signed form serves as your letter of authorization from the Corps. You WILL NOT receive any other written authorization from the Corps; however, you MAY NOT proceed with construction until you have obtained all other necessary state and local permits.

By signing below, I certify that I have read and understand all conditions of the Army Corps of Engineers Norfolk District Regulatory Branch 23-SPGP-PASDO, dated August 22, 2023. I accept all of the terms and conditions of the permit, including the limits of federal liability contained in the 23-SPGP-PASDO enclosure. I acknowledge that structures authorized under this permit may be exposed to waves caused by passing vessels. The permittee is solely responsible for the integrity of the permitted structures and any resulting wave damage to such structures or moored vessels. I accept that the United States is not liable in any way for such damage and that the permittee will not seek to involve the United States in any actions or claims regarding such damage.

Proposed work location:

 Signature of Property Owner(s) or Agent

 Date

 VMRC Number

APPENDIX C

Chesapeake Bay Preservation Act Information

Please answer the following questions to determine if your project is subject to the requirements of the Bay Act Regulations:

1. Is your project located within Tidewater Virginia? ___ Yes ___ No (See map on page 31) - If the answer is “no”, the Bay Act requirements do not apply; if “yes”, then please continue to question #2.
2. Please indicate if the project proposes to impact any of the following Resource Protection Area (RPA) features:
___ Tidal wetlands,
___ Nontidal wetlands connected by surface flow and contiguous to tidal wetlands or water bodies with perennial flow,
___ Tidal shores,
___ Other lands considered by the local government to meet the provisions of subsection A of 9VAC25-830-80 and to be necessary to protect the quality of state waters (contact the local government for specific information),
___ A buffer area not less than 100 feet in width located adjacent to and landward of the components listed above, and along both sides of any water body with perennial flow.

If the answer to question #1 was “yes” and any of the features listed under question #2 will be impacted, compliance with the Chesapeake Bay Preservation Area Designation and Management Regulations is required. **The Chesapeake Bay Preservation Area Designation and Management Regulations** are enforced through locally adopted ordinances based on the Chesapeake Bay Preservation Act (CBPA) program. Compliance with state and local CBPA requirements mandates the submission of a **Water Quality Impact Assessment (WQIA)** for the review and approval of the local government. Contact the appropriate local government office to determine if a WQIA is required for the proposed activity(ies).

The individual localities, not the DEQ, USACE, or the Local Wetlands Boards, are responsible for enforcing the CBPA requirements and, therefore, local permits for land disturbance are not issued through this JPA process. **Approval of this wetlands permit does not constitute compliance with the CBPA regulations nor does it guarantee that the local government will grant approval for encroachments into the RPA that may result from this project.**

Notes for all projects in RPAs

Development, redevelopment, construction, land disturbance, or placement of fill within the RPA features listed above requires the approval of the locality and may require an exception or variance from the local Bay Act ordinance. Please contact the appropriate local government to determine the types of development or land uses that are permitted within RPAs.

Pursuant to 9VAC25-830-110, *on-site delineation of the RPA is required for all projects in CBPAs*. Because USGS maps are not always indicative of actual “in-field” conditions, they may not be used to determine the site-specific boundaries of the RPA.

Notes for shoreline erosion control projects in RPAs

Re-establishment of woody vegetation in the buffer will be required by the locality to mitigate for the removal or disturbance of buffer vegetation associated with your proposed project. Please contact the local government to determine the mitigation requirements for impacts to the 100-foot RPA buffer.

Pursuant to 9VAC25-830-140 5 a (4) of the Virginia Administrative Code, shoreline erosion projects are a permitted modification to RPAs provided that the project is based on the “best technical advice” and complies with applicable permit conditions. In accordance with 9VAC25-830-140 1 of the Virginia Administrative Code, the locality will use the information provided in this Appendix, in the project drawings, in this permit application, and as required by the locality, to make a determination that:

1. Any proposed shoreline erosion control measure is necessary and consistent with the nature of the erosion occurring on the site, and the measures have employed the “best available technical advice”
2. Indigenous vegetation will be preserved to the maximum extent practicable
3. Proposed land disturbance has been minimized
4. Appropriate mitigation plantings will provide the required water quality functions of the buffer (9VAC25-830-140 3)
5. The project is consistent with the locality’s comprehensive plan
6. Access to the project will be provided with the minimum disturbance necessary.

TIDEWATER VIRGINIA



APPENDIX D

Sample Drawings

On the following pages, you will find lists of information required on drawings, as well as sample drawings in plan and cross-sectional views. While the lists attempt to capture all required information for drawings, please verify your submittal with the applicable agency regulations. For DEQ drawing definitions and requirements, see Sections 10 and 80 of 9VAC25-210; and in Section 60 of the general permit regulations 9VAC25-660, 9VAC25-670, 9VAC25-680, and 9VAC25-690. Please be advised that some Local Wetlands Boards (LWB) require you to have a licensed engineer certify the drawings. You should contact your LWB to determine their specific requirements. Failure to include all necessary information on your drawings may mean that your application is not considered complete by one or more agencies.

All projects will require the submittal of plan view and cross-sectional view drawings. Drawings should be drawn to a scale no smaller than 1 inch = 200 feet. The number of sets of drawings to be submitted is detailed in the HOW TO APPLY section starting on page 2 of this package. Drawings can be computer-generated or hand-drawn. The sample drawings demonstrate the **general** format necessary, *but for ease of viewing, not all of the required information is shown in the sample drawings.*

Plan view drawings should contain the following general informational items:

- ❖ Name of project
- ❖ North arrow
- ❖ Scale
- ❖ Waterway name, if designated
- ❖ Existing topographic or bathymetric contours
- ❖ Proposed topographic or bathymetric contours
- ❖ Width of waterway from the mean high water level to the mean high water level (tidal areas), or the ordinary high water mark to the ordinary high water mark (nontidal areas)
- ❖ Direction of flood and ebb (tidal areas), and/or direction of flow in nontidal areas (if applicable)
- ❖ Mean low water level and mean high water level (tidal areas), or ordinary high water mark (nontidal areas)
- ❖ Landward limit of the dune or beach at the site
- ❖ Limits of proposed impacts to surface waters, such as fill areas, riprap scour protection placement, and dredged areas; the amount of such impacts in square feet and acres; and the latitude/longitude (decimal degrees) at each impact site
- ❖ All delineated wetlands and all surface waters on the site, including the Cowardin classification (i.e., emergent, scrub-shrub, or forested) for those surface waters and waterway name, if designated

AND Plan view drawings should also contain the following specific informational items **if they apply to the project**:

Resource Impact/Protection-Specific Items:

- ❖ Limits of: existing, *non-delineated* wetlands, open water, or streams, including submerged aquatic vegetation (SAV), riffle/pool complexes, or bars; Chesapeake Bay Preservation Act Resource Protection Area(s) (RPA), including the 100-foot buffer; proposed clearing within the RPA buffer; and any areas that are under a deed restriction, conservation easement, restrictive covenant, or other land use protective instrument (i.e., protected areas)
- ❖ Location and type of existing vegetation within the 100-foot RPA buffer and location of proposed wetland planting areas (as restoration for temporary impacts or mitigation for permanent impacts)
- ❖ Historic/cultural resources
- ❖ Threatened/Endangered resources

Structure/Project-Specific Items:

- ❖ Existing and proposed structures, labeled as 'existing' and 'proposed', and their dimensions. These items may include pier(s), including L-heads, T-heads, platforms, and/or decks; roof(s) on roofed structures located over waterways, including boathouses; gasoline storage tanks and/or structures for collecting and handling hazardous material, including settling tanks for travel lift washdown water, paint chips, etc.; return walls; tie-ins to existing bulkhead(s) or riprap; utility line easement(s); utility line/road right(s)-of-way; aerial transmission line structure(s), including towers, poles, platforms, etc.; onsite or offsite dredged material disposal areas, including location of all berms, spillways, erosion and sediment control measures, outfall pipes, and aprons; temporary stockpiles of excavated material; temporary construction access facilities; risers and/or emergency spillways, labeled with their proposed invert elevations; design pool/normal pool for stormwater management ponds/impoundments/reservoirs; intakes and/or outfalls, including splash aprons, relative to mean high water, mean low water, or ordinary high water mark(s); anchoring devices and weights (mooring buoys), including the total swing radius
- ❖ Channelward encroachment of proposed structure(s) from mean high water and mean low water, or from ordinary high water mark
- ❖ For piers that cover $\frac{1}{4}$ or more of the waterway width: depth soundings, taken at the mean low water level (tidal areas) or the ordinary high water mark (nontidal areas)
- ❖ Distance(s) between structure(s) (piers, boathouses, catwalks, etc.) and mooring pile(s)
- ❖ Minimum distance between dredge cut and vegetated wetlands
- ❖ Latitude and longitude of all mooring structures, in degrees, minutes, and seconds
- ❖ End points and turning points along proposed bulkhead(s), labeled as such

APPENDIX D (continued)

- ❖ For bulkheads, measurements from each end point and each turning point along proposed bulkhead(s) to two fixed points of reference (labeled as such)
- ❖ Structure or method used to contain fill (hay bales, silt fences, etc.)
- ❖ Dimensions of impoundment, dam, or stormwater management facility and area of any vegetative management areas

Cross-sectional view drawings, and when required profile view* drawings, should contain the following General Informational items:

- ❖ Name of project
- ❖ North arrow
- ❖ Scale
- ❖ Waterway name
- ❖ Mean low water and mean high water lines (tidal areas), and/or ordinary high water mark (nontidal areas)
- ❖ Direction of flood and ebb (tidal areas), and/or direction of flow in nontidal areas (if applicable)
- ❖ Existing contours of the bottom (depths relative to mean low water or ordinary high water mark) and the bank itself
- ❖ Existing contours of the dune or beach
- ❖ Existing and proposed elevations
- ❖ Location of all existing and proposed structures
- ❖ Limits of proposed impacts to surface waters, such as fill areas, riprap scour protection placement, and dredged areas; the amount of such impacts in square feet and acres; and the latitude/longitude (decimal degrees) at each impact site

AND Cross-sectional view drawings, and when required profile view* drawings, should also contain the following specific informational items if they apply to the project:



Resource impact/protection-specific Items:

- ❖ Limits of: existing, *non-delineated* wetlands, open water, or streams, including submerged aquatic vegetation (SAV), riffle/pool complexes, or bars; Chesapeake Bay Preservation Act Resource Protection Area(s) (RPA), including the 100-foot buffer; and proposed clearing within the RPA buffer
- ❖ Riprap scour protection
- ❖ Proposed wetland planting areas, relative to mean high water and mean low water (tidal areas), or ordinary high water mark (nontidal areas)
- ❖ Depth of buried toe of riprap or marsh toe stabilization
- ❖ Base width, top width, and slope of stone/concrete stabilization structures



Structure/Project-Specific Items:





- ❖ Existing and proposed structures, labeled as 'existing' and 'proposed', and their dimensions. These items may include fill areas, labeled with square footage(s) or acreage(s) over vegetated wetlands and subaqueous bottom; berms, spillways, erosion and sediment control measures, outfall pipes, and aprons at onsite or offsite dredged material disposal area(s); bank grades; deadmen, sheeting, knee braces, etc., as used in the construction of bulkheads; filter cloth; weep holes; intakes and/or outfalls, including splash aprons, relative to mean high water, mean low water, or ordinary high water mark; risers and/or emergency spillways; low-flow channels; culverts, including their proposed invert elevations and diameters; anchoring systems for aquaculture structures; type of chain used to secure mooring buoys to subaqueous bottom
- ❖ For dredge projects, proposed contours of the bottom (depth relative to mean low water or ordinary water level)
- ❖ Bottom width of proposed dredge cut, projected side slope of cut, and estimated top width of cut
- ❖ Ponding depth of onsite or offsite dredged material disposal area
- ❖ Minimum distance between pier decking and vegetated wetland substrate (a.k.a. the "mud line")
- ❖ Water depth below mean low water at the end of proposed boat ramps
- ❖ Depth of penetration of pilings and/or sheeting (bulkheads)
- ❖ Elevation of any proposed fill (including backfill)
- ❖ Structure or method used to contain fill (hay bales, silt fences, etc.)
- ❖ Design pool/normal pool elevation for stormwater management facilities/impoundments/reservoirs
- ❖ Vertical distance from the water surface (relative to mean high water or ordinary high water mark) for all aerial crossings (bridges or overhead utility lines) over navigable water bodies
- ❖ Depth below bottom of water body for submarine utility crossings
- ❖ Dimensions of impoundment, dam, or stormwater management facility through a cross-section of the structure(s); bottom elevation(s) of basin created; depth of pool; and depth(s) to structure(s) on the bottom.

** Profile drawing or drawings with the information noted in Appendix D may be required by DEQ on a case-by-case basis to demonstrate minimization of impacts. When required, any application that proposes piping or culverting stream flows shall provide a longitudinal profile of the pipe or culvert position and stream bed thalweg, or shall provide spot elevations of the stream thalweg at the beginning and end of the pipe or culvert, extending to a minimum of 10 feet beyond the limits of proposed impact.*

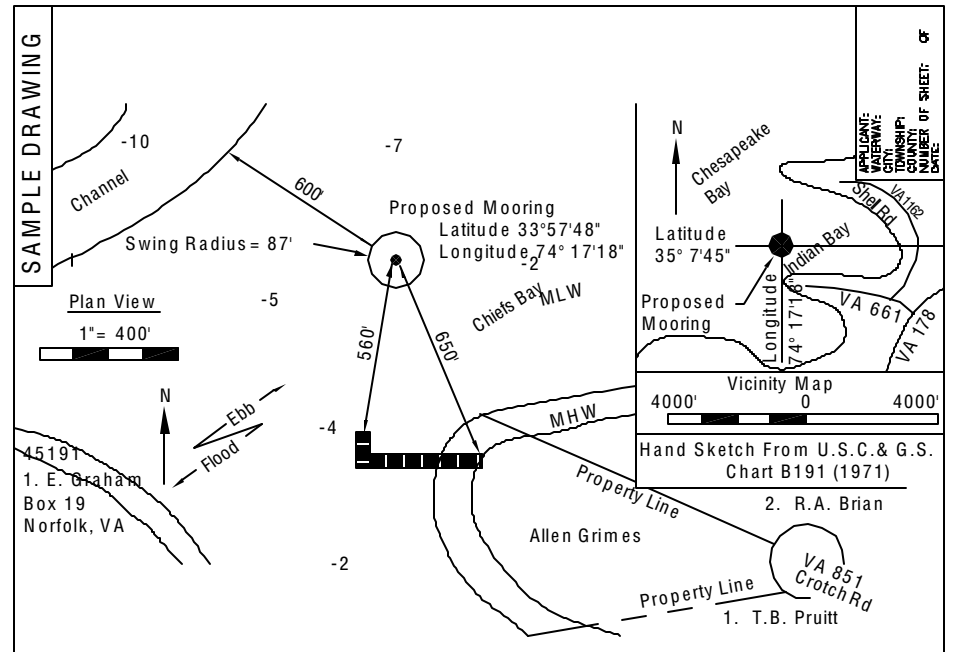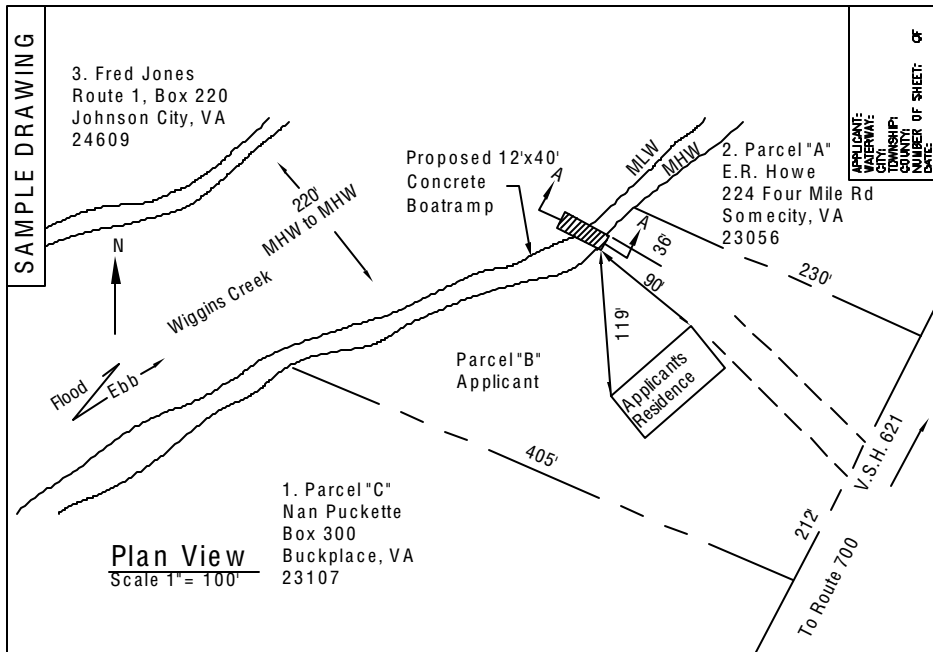

Boat Ramps

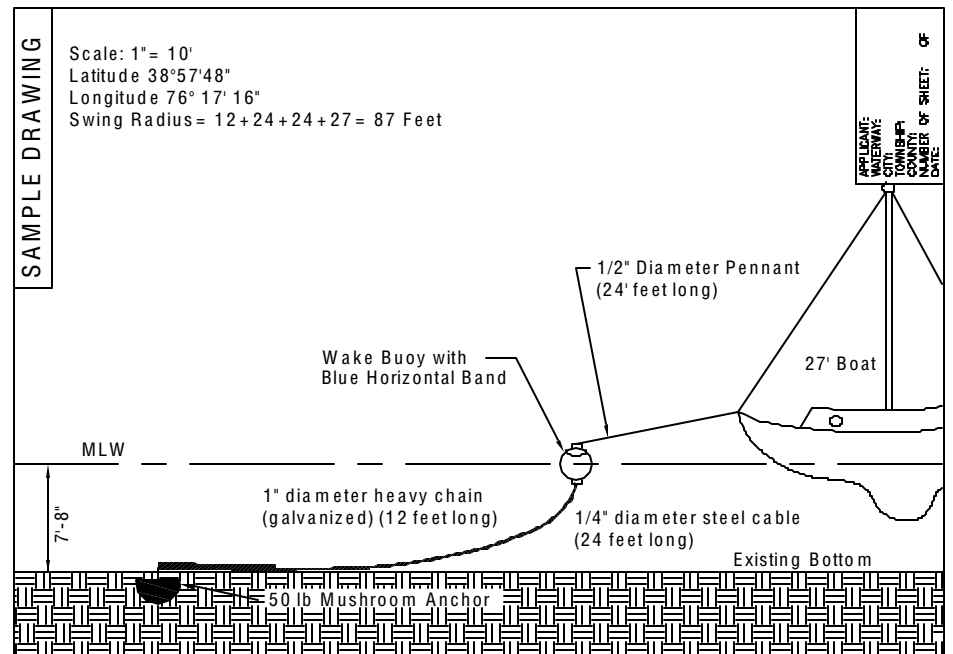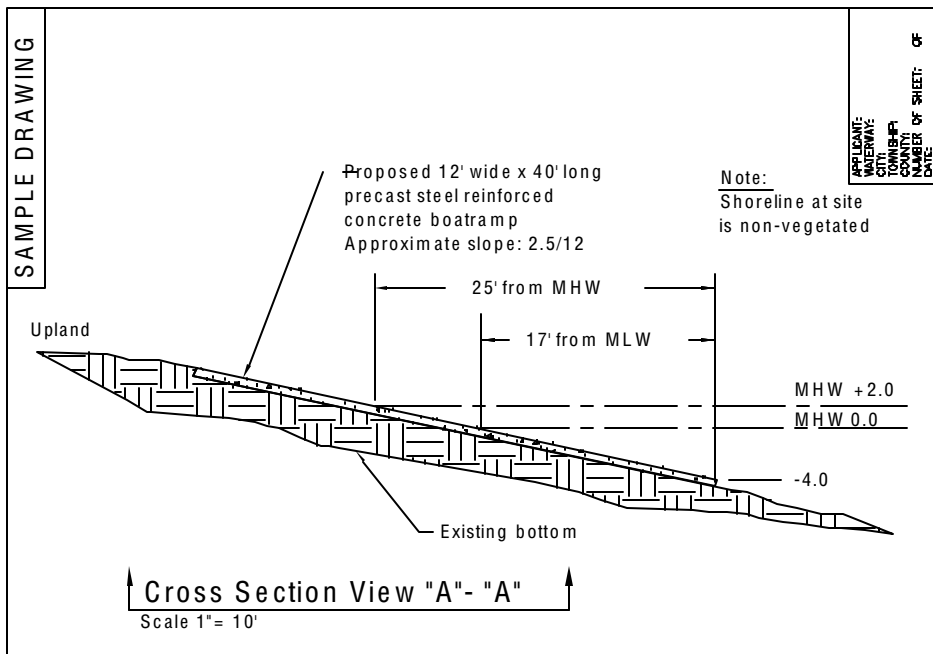

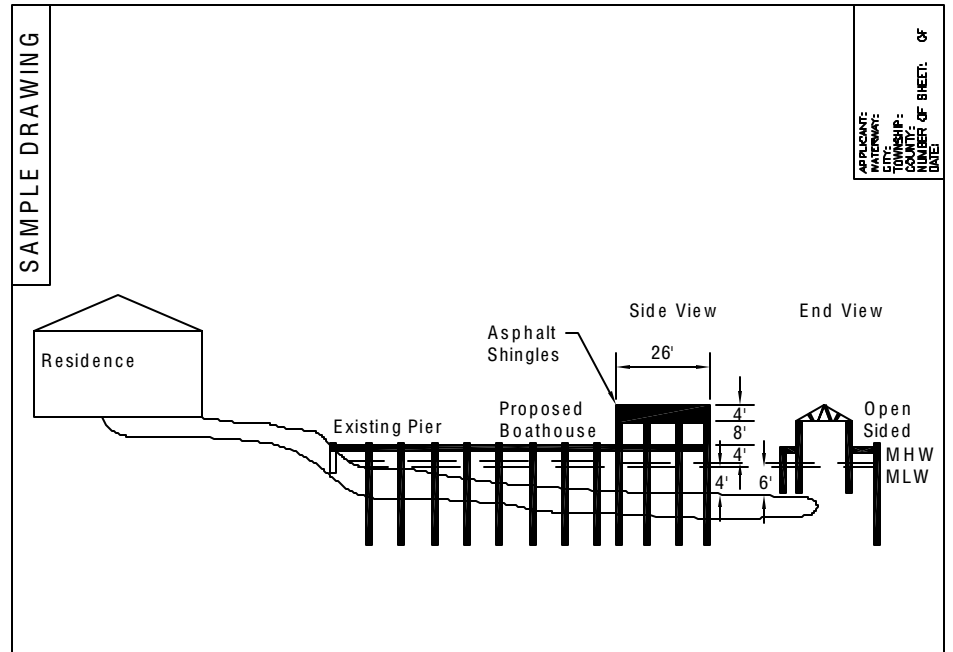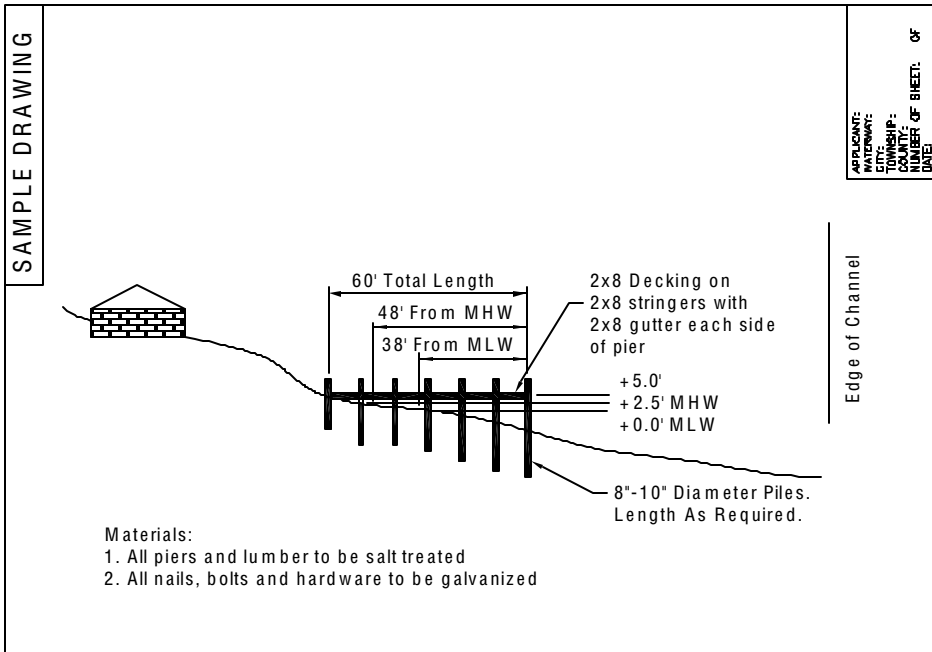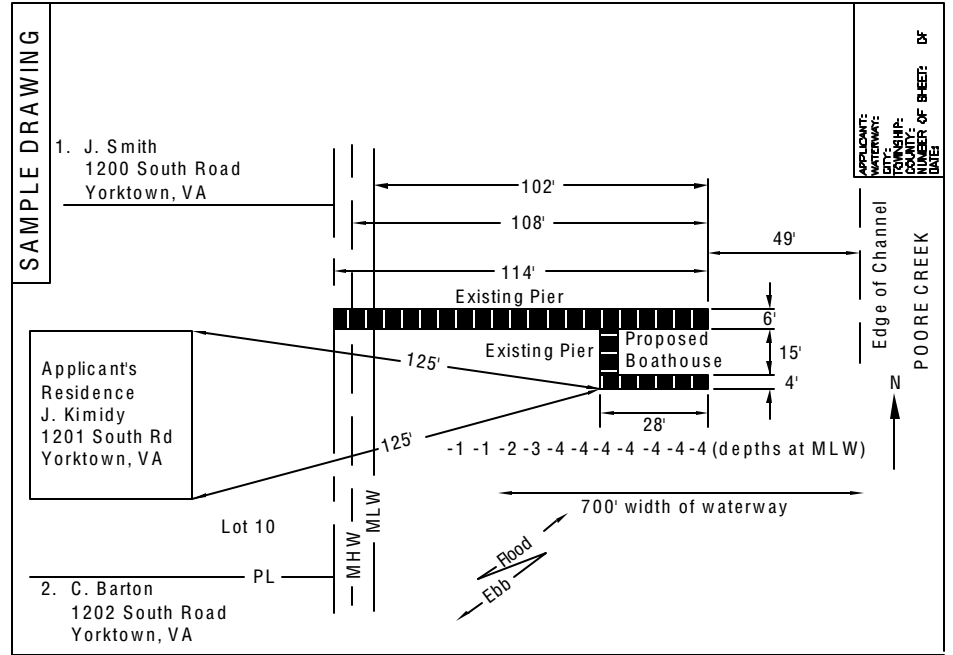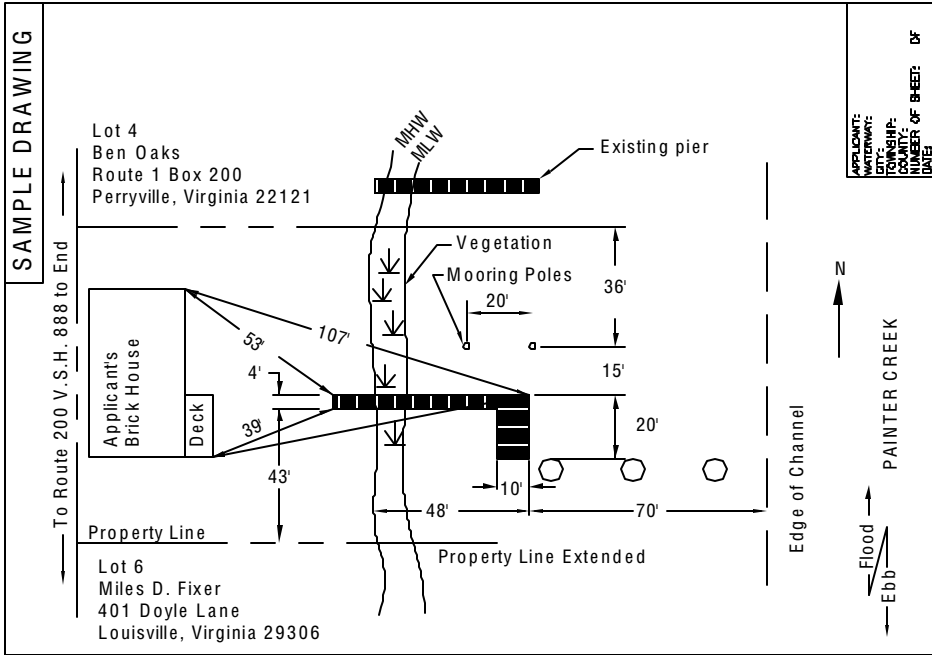


Private Piers & Marginal Wharves

Boathouses

SAMPLE DRAWING

Overall width of waterway is 1800' at Pier 2 and 600' from pier "T" to the channel.



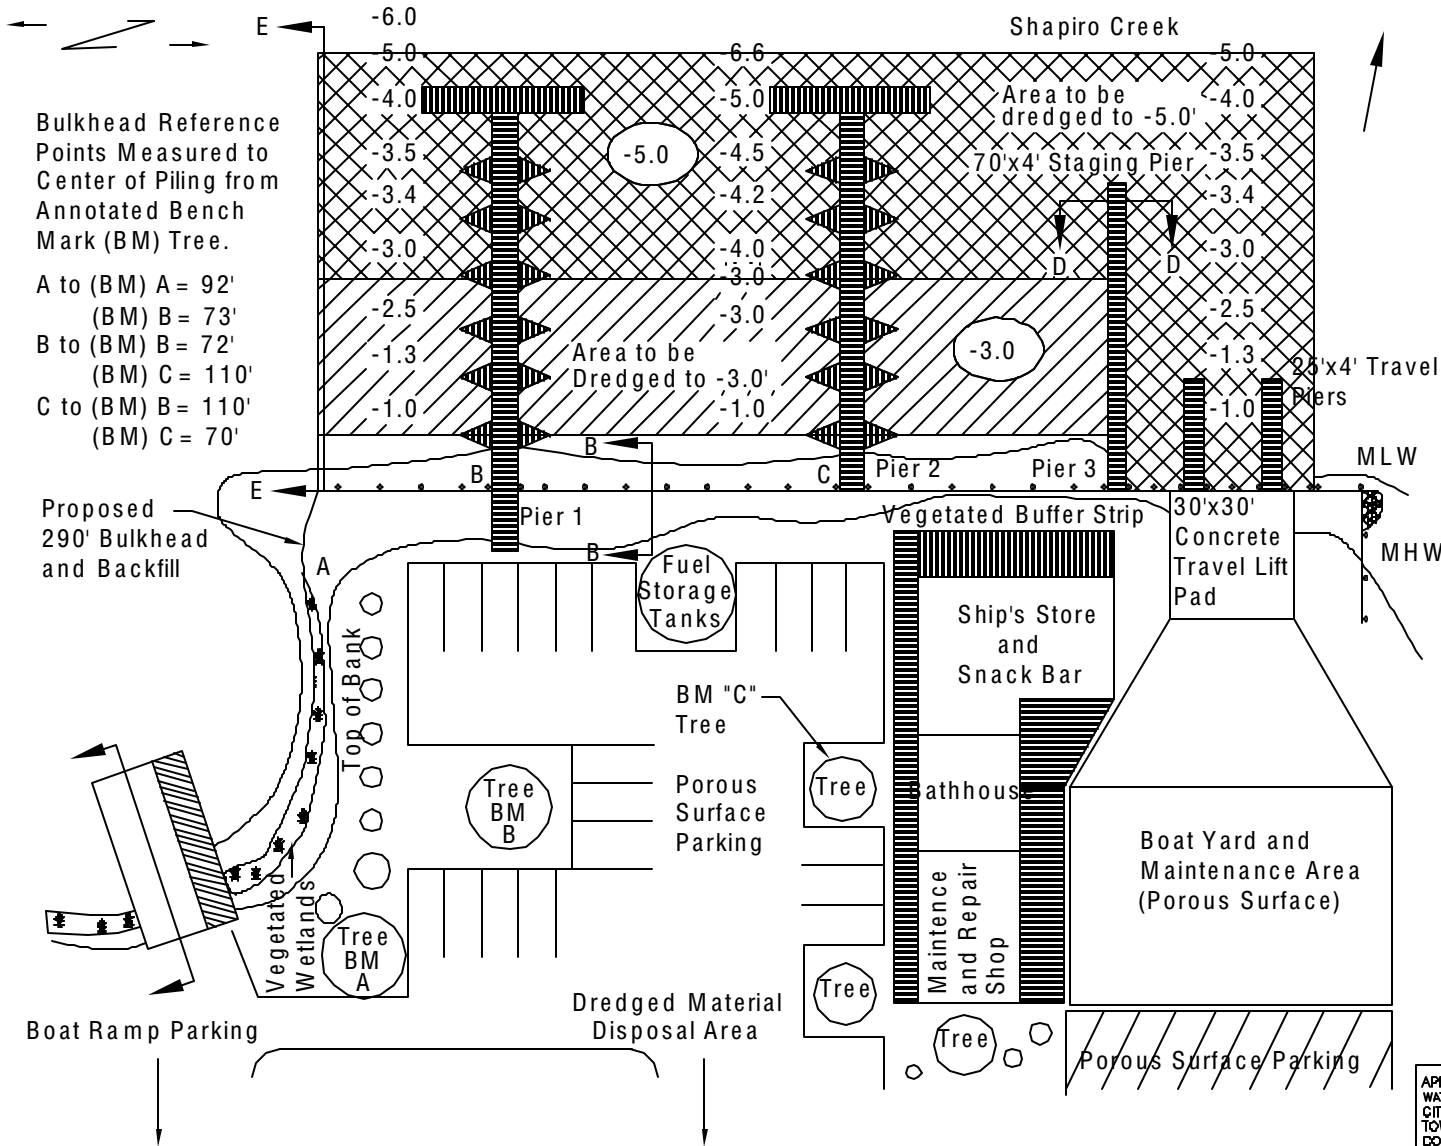


Bulkhead Reference Points Measured to Center of Piling from Annotated Bench Mark (BM) Tree.


- A to (BM) A = 92'
- (BM) B = 73'
- B to (BM) B = 72'
- (BM) C = 110'
- C to (BM) B = 110'
- (BM) C = 70'





Marinas

APPLICANT:
 WATERWAY:
 CITY:
 TOWNSHIP:
 COUNTY:
 NUMBER OF SHEET: OF
 DATE:

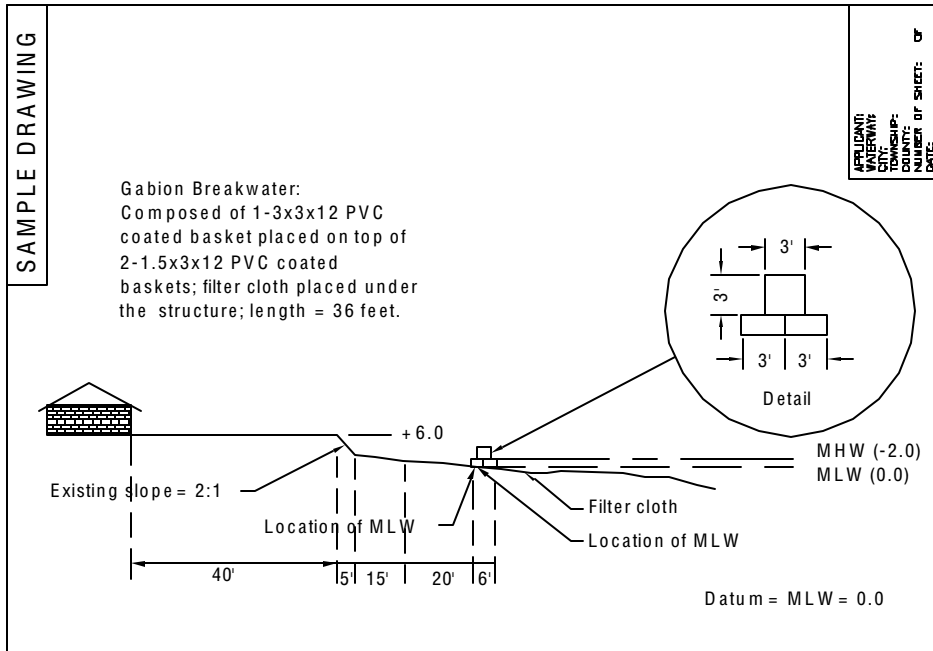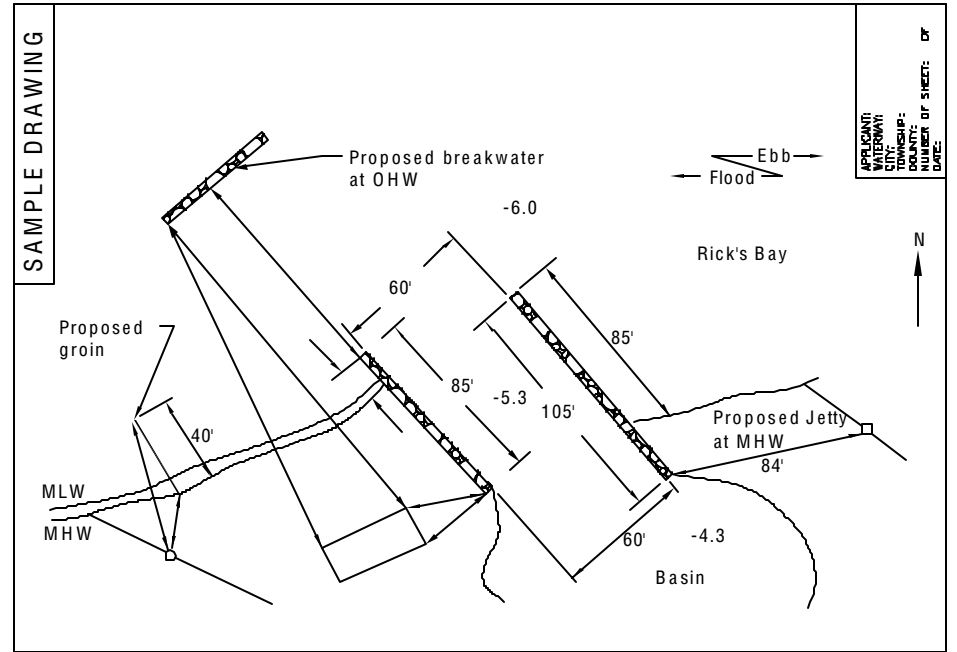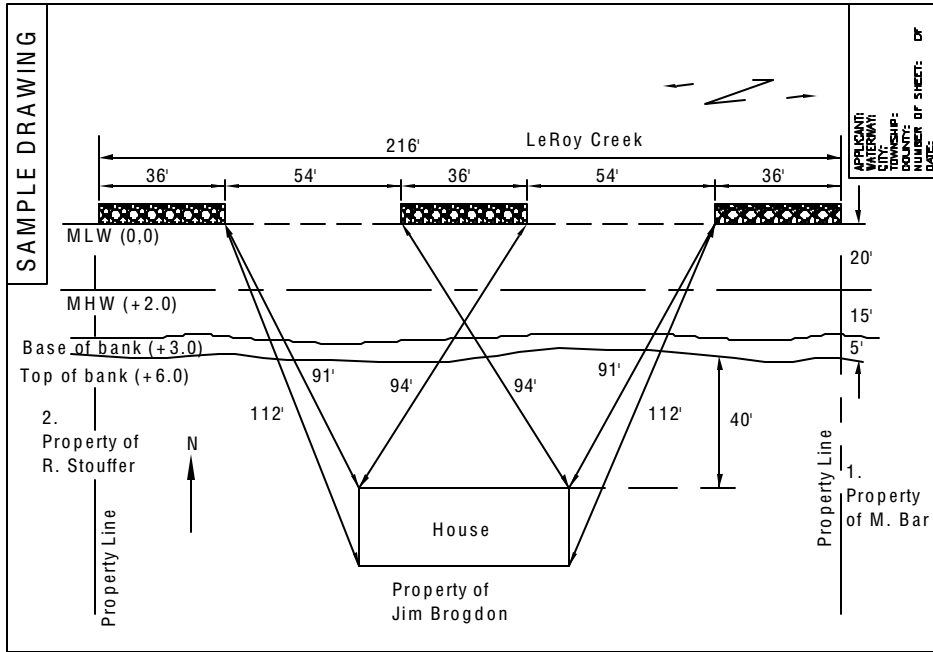



Breakwaters

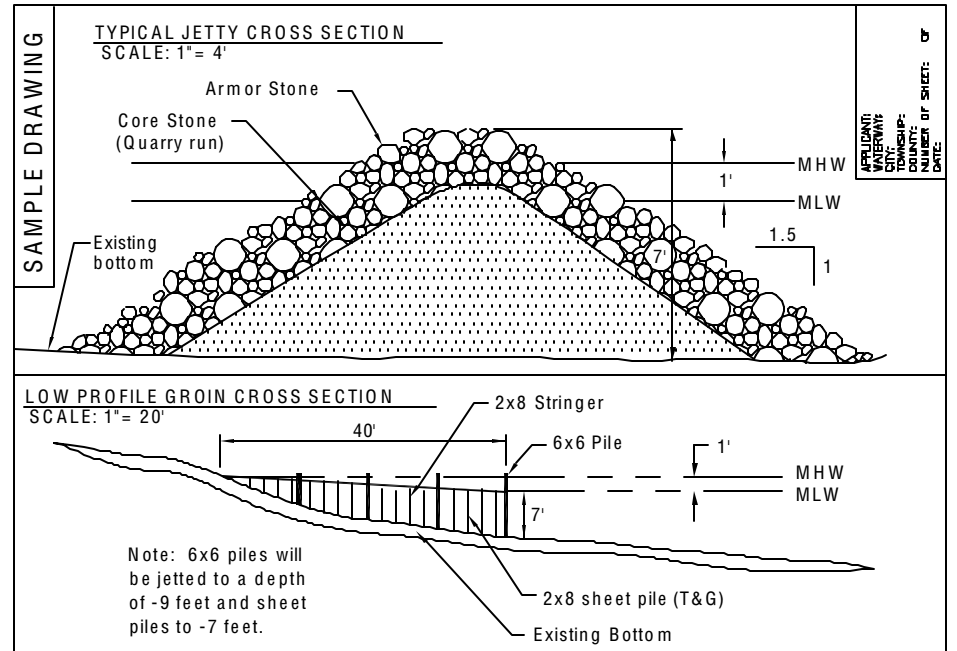

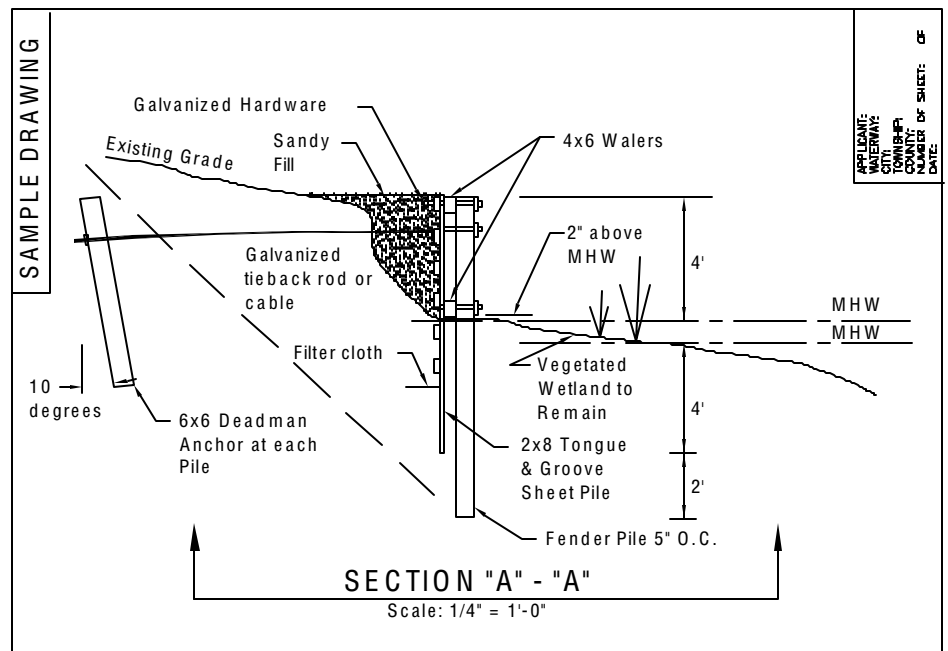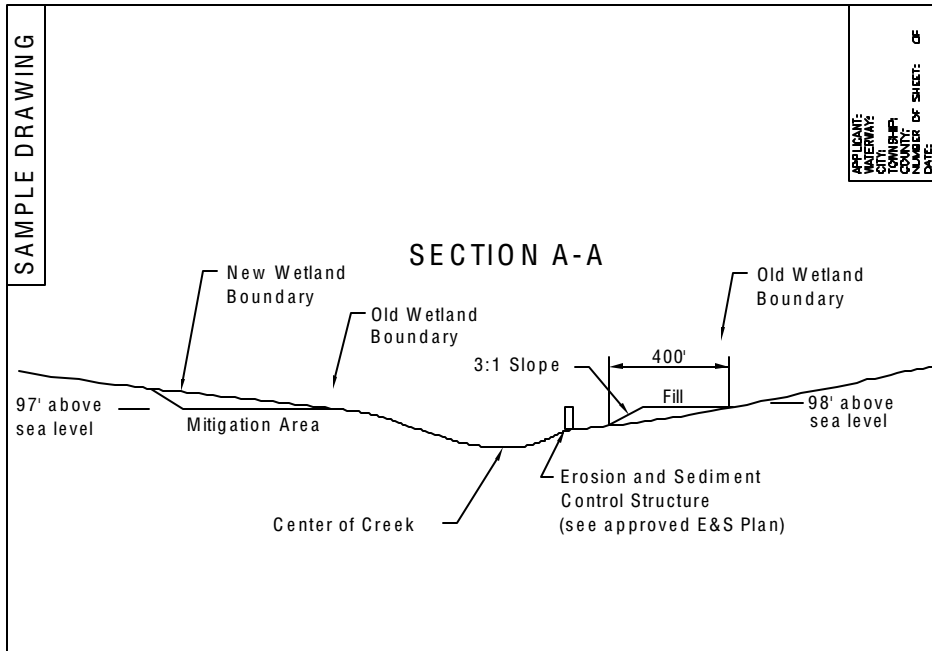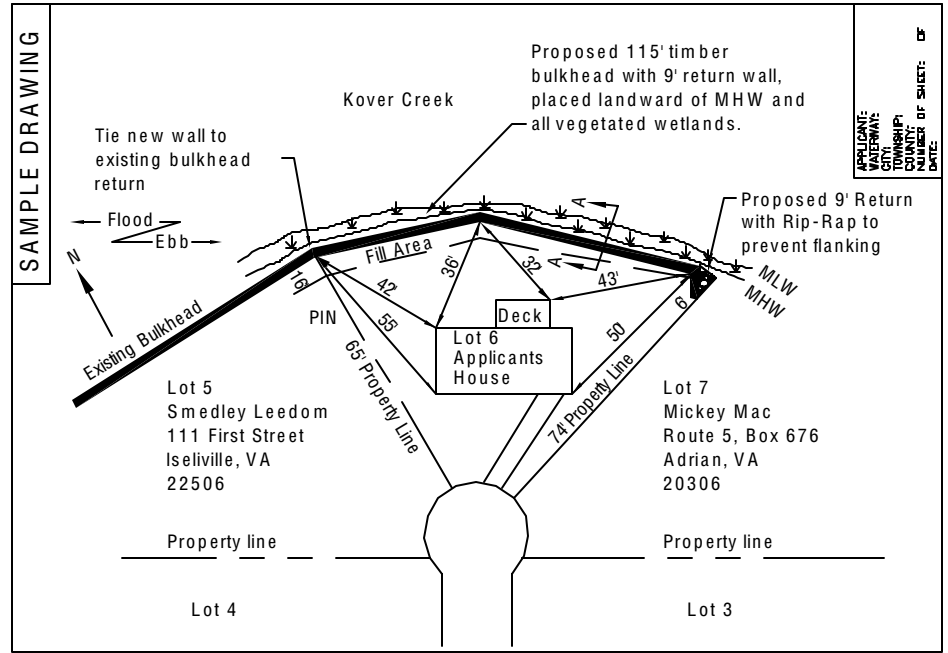
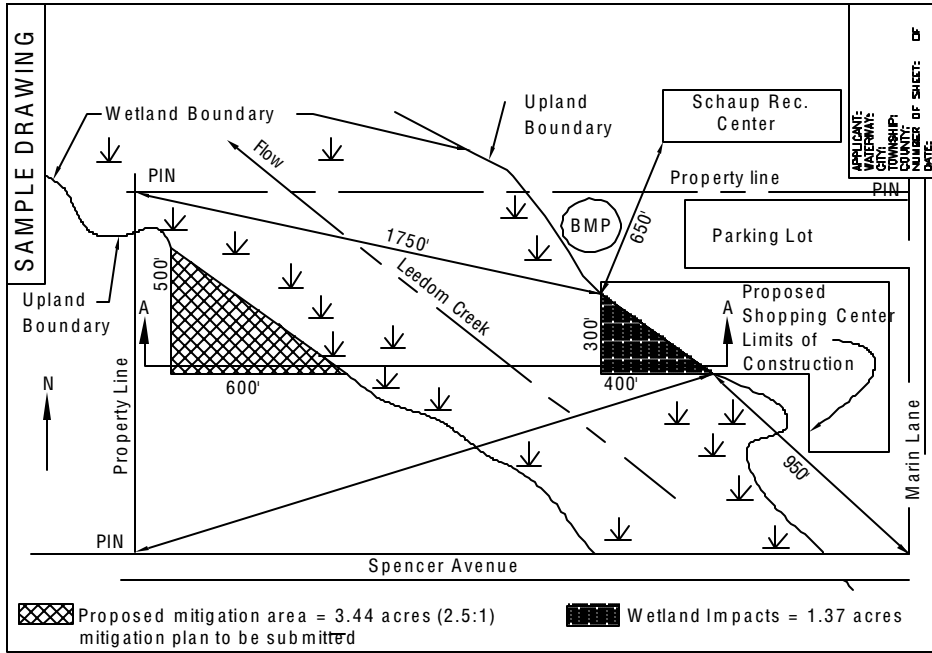






Filling Waters/Wetlands

Bulkheads and Associated Backfill

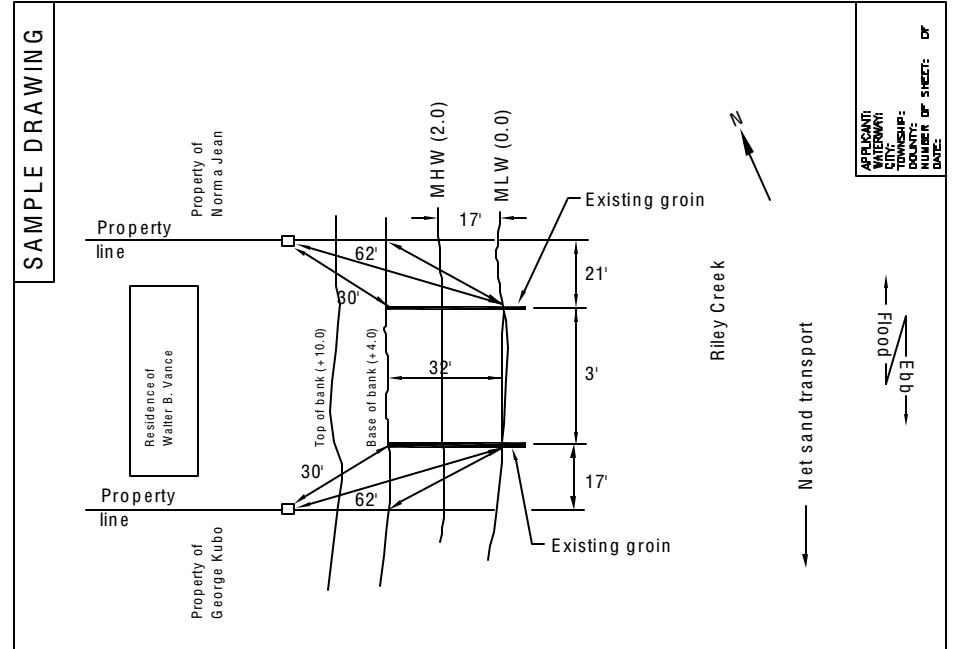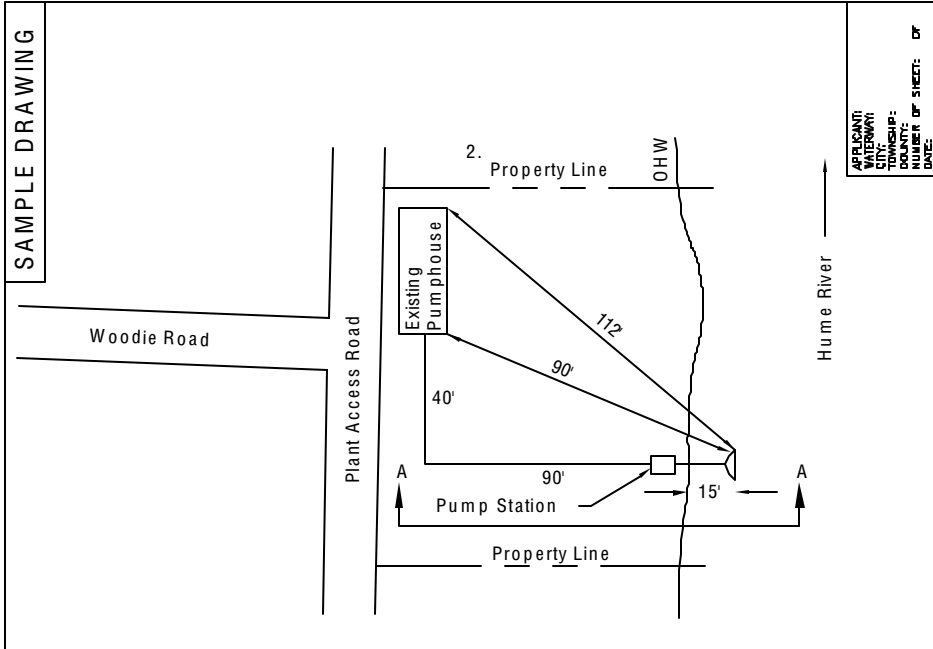





Intake/Outfall Structures

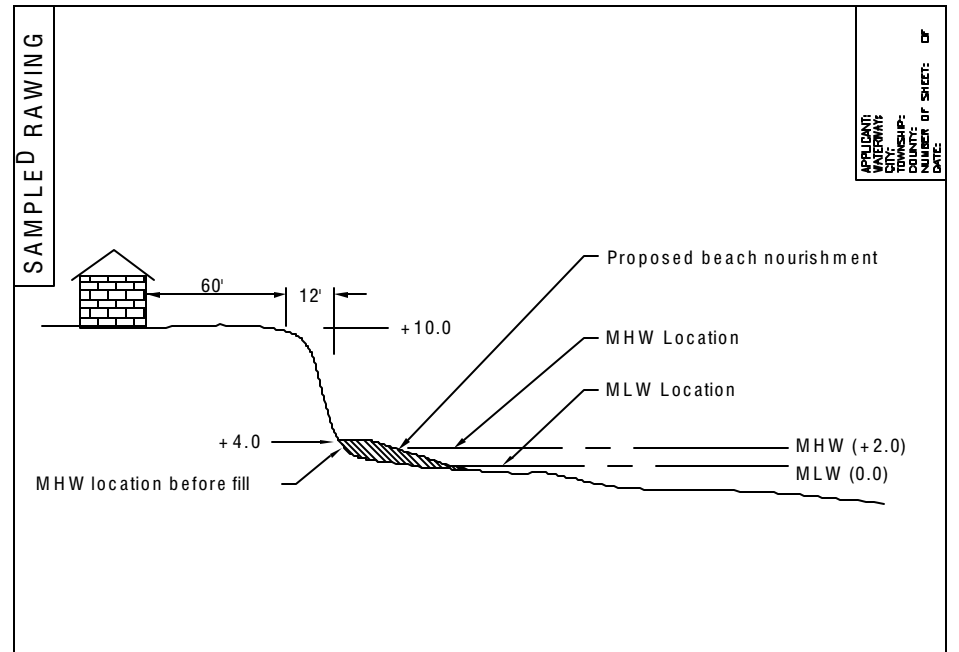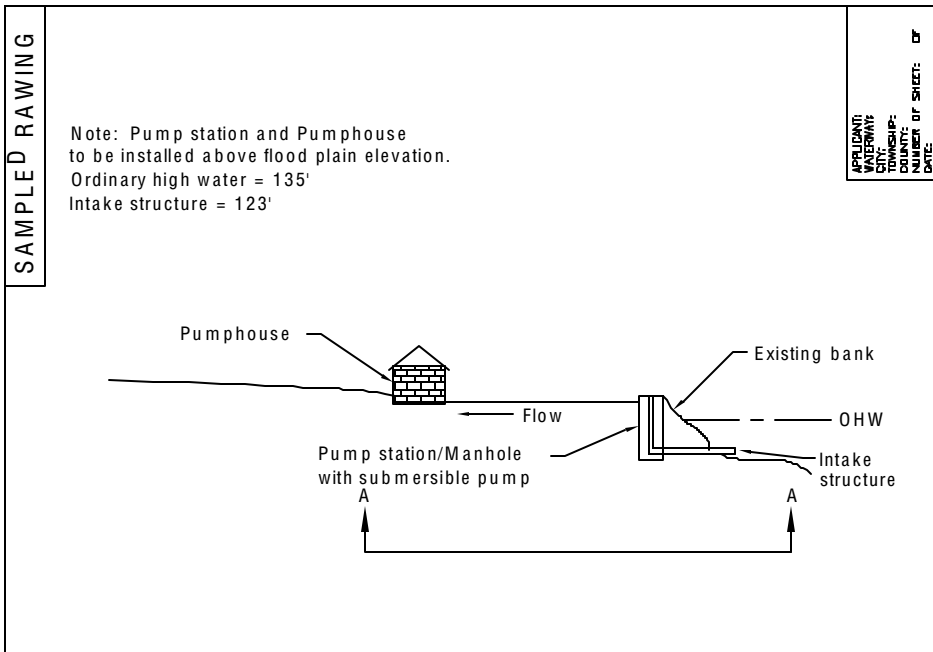

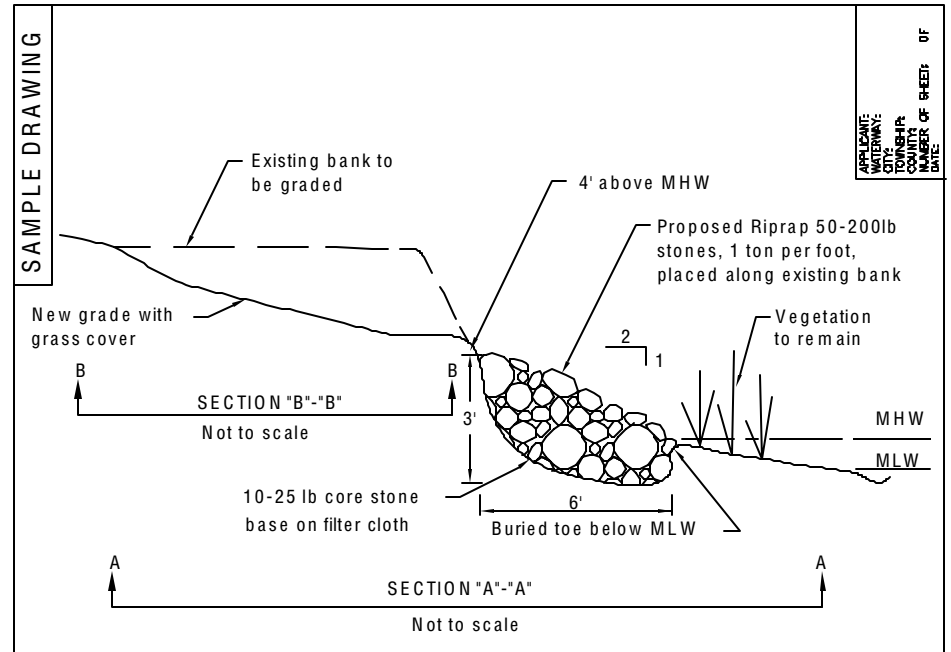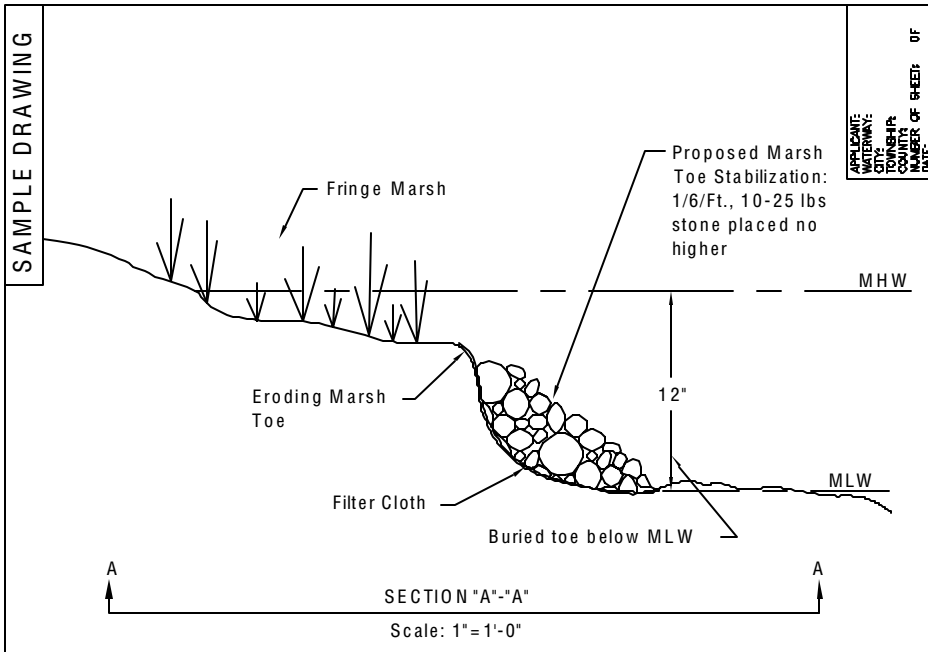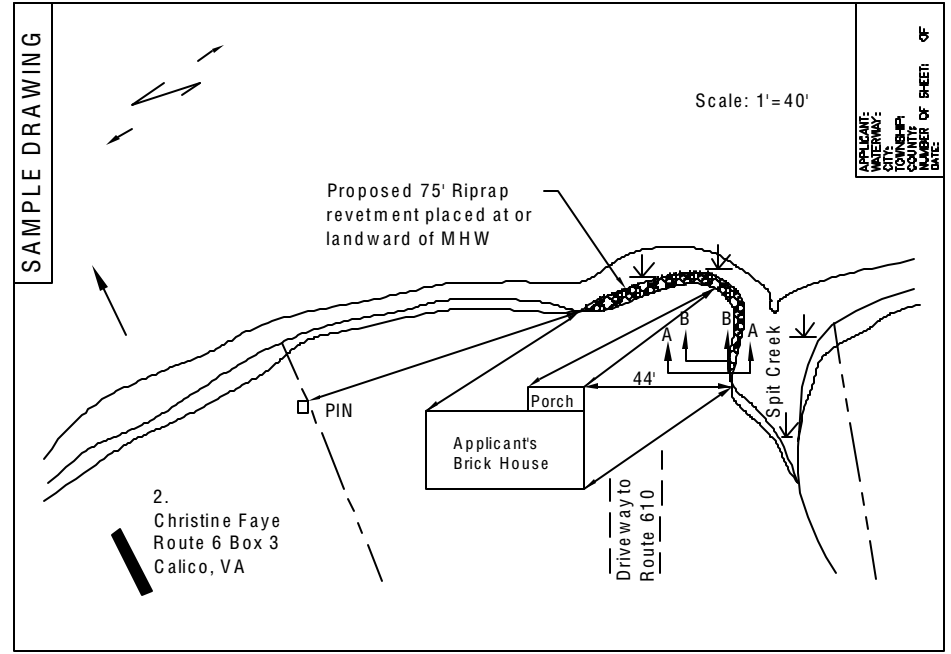
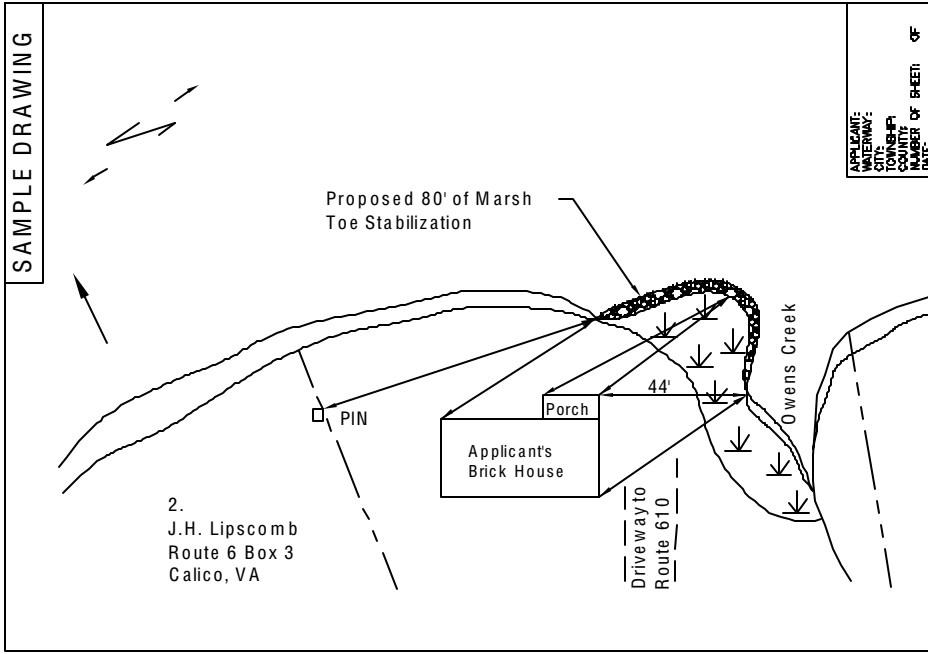


Marsh Toe Stabilization

Riprap Revetment & Associated Backfill

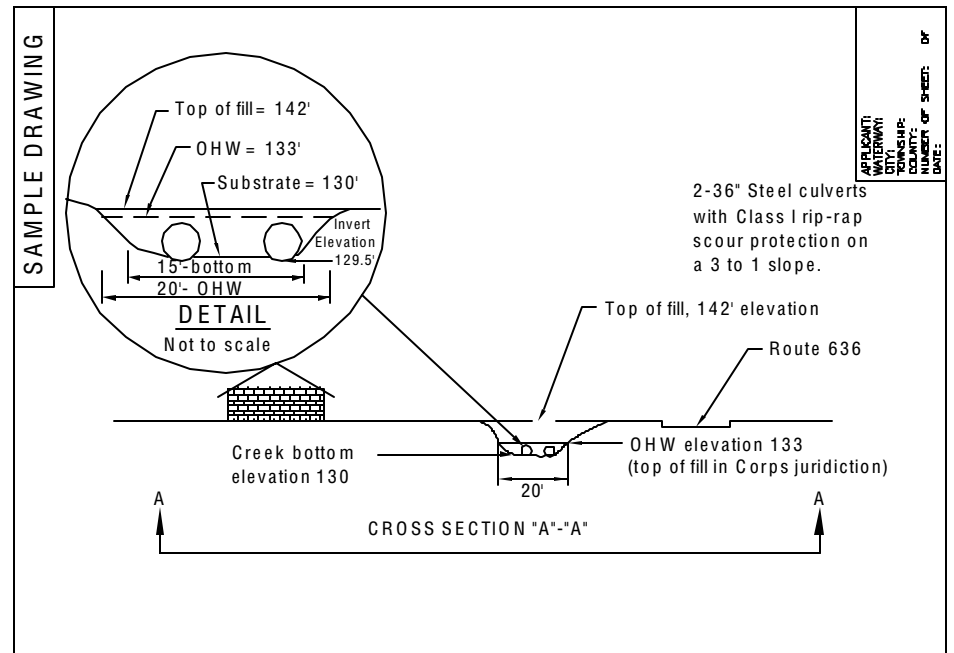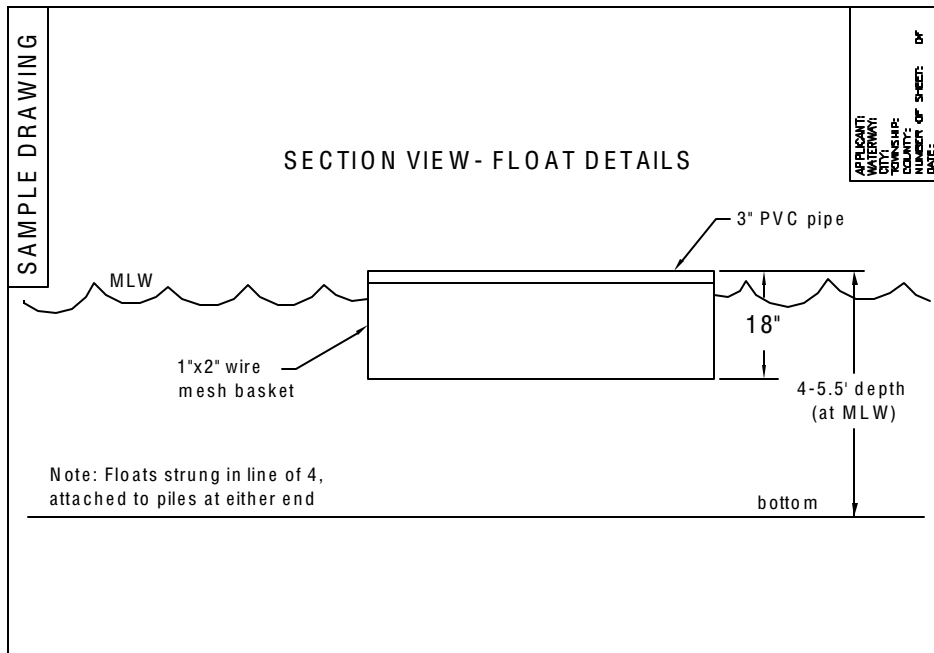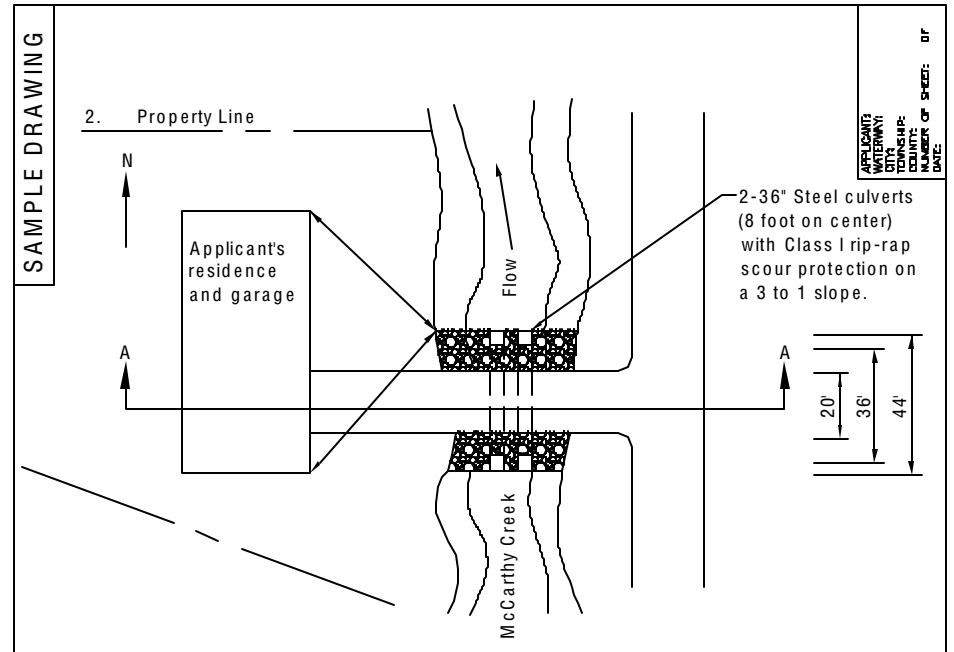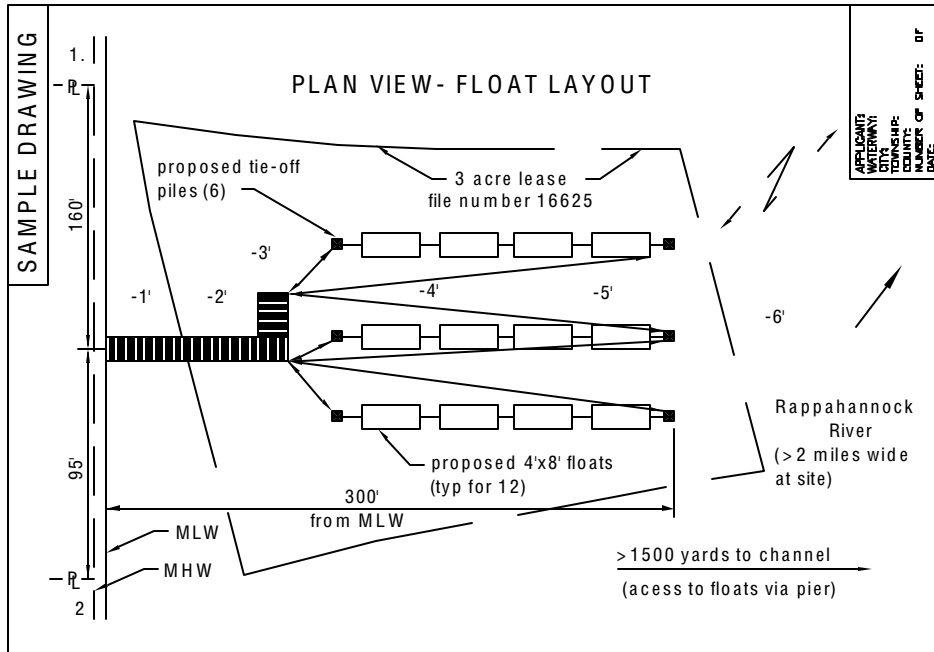

Private & Commercial Aquaculture Activities

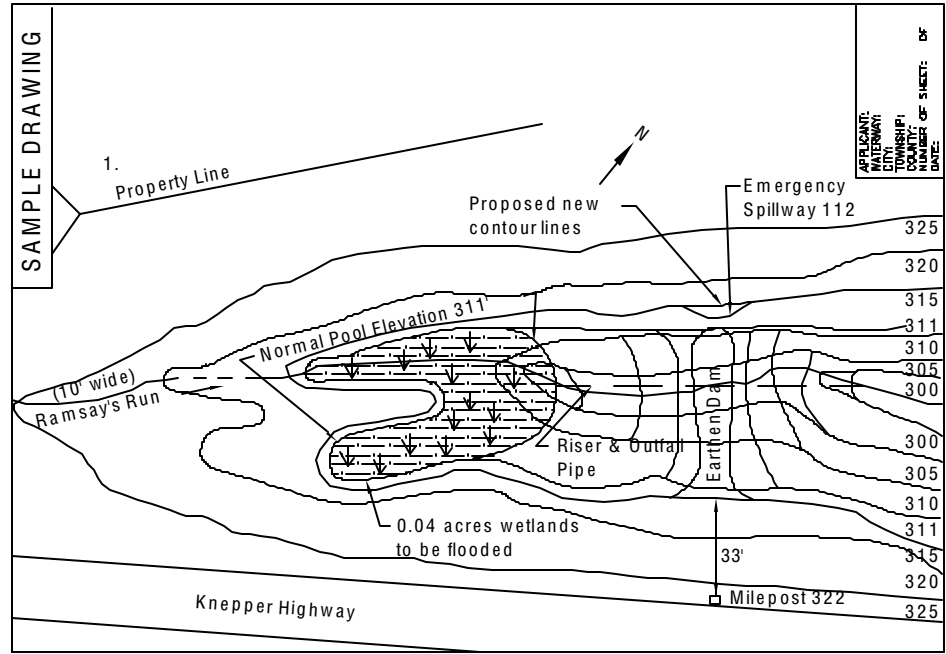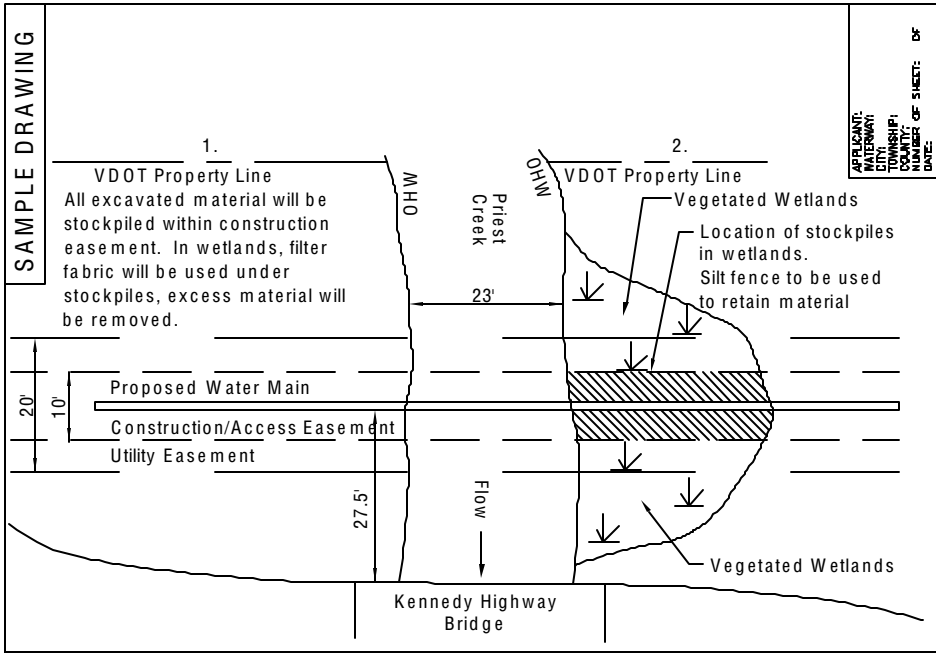

Utility Crossings

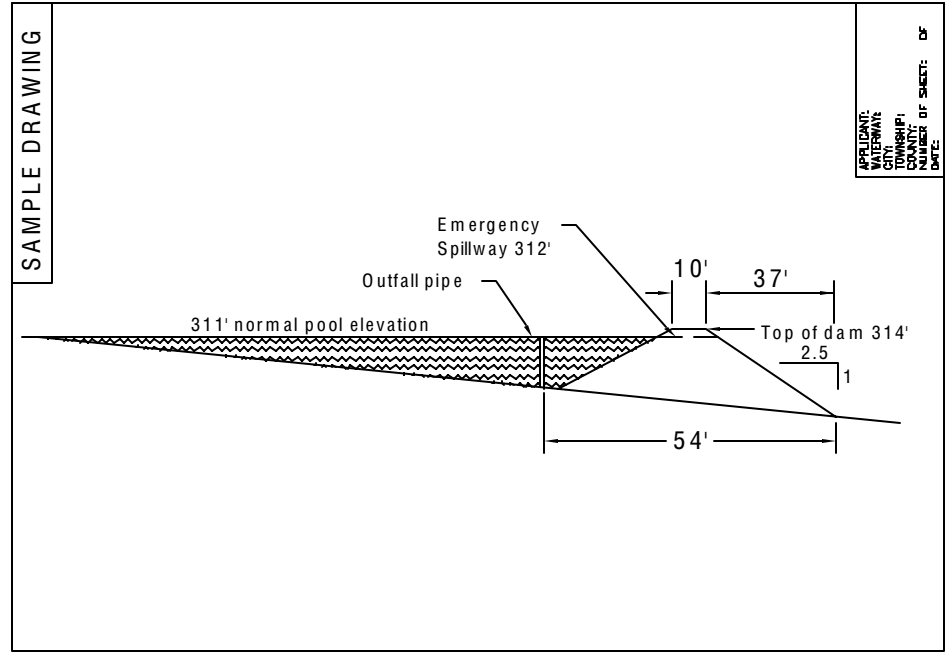
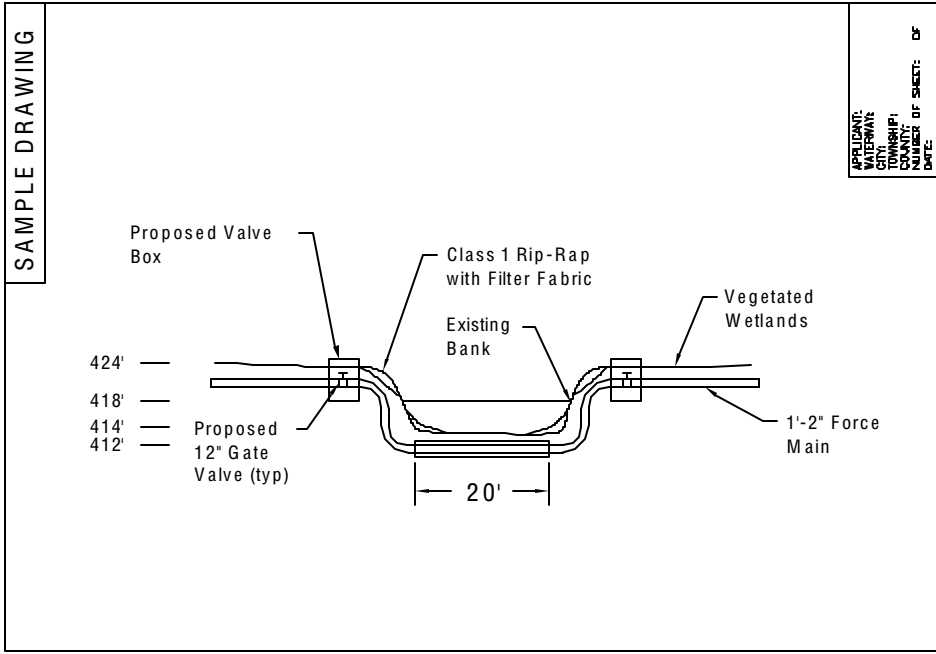


EXHIBIT A

The project's objective is to control *Myriophyllum spicatum* (Eurasian water milfoil, or hereinafter, "Milfoil") in the North River along Bridgewater's western and southern boundaries. The Milfoil appears throughout the river along the Town's boundaries, but the largest concentrations are in the calmest parts of the river. In these concentrated areas, the infestation spans the entire width of the river.

Within this overall objective, our primary purpose is to mitigate the negative effects of the Milfoil on native plant and animal populations. The invasive nature of the Milfoil has choked-out and shaded-out native plant species, adversely affected fish and bird populations, and reduced oxygen levels in the water via mass decay.

Secondarily, controlling the Milfoil will preserve recreational navigation of the river. The recreational use of the river has been a historical benefit to Townspeople but is presently impossible during warmer months.

Our tertiary purpose is to protect the Town's raw water intake on North River. The intake is in a calm portion of the river, though the infestation has not yet become severe there because steep banks provide shade to the stream. Still, the protection of this inlet is an existential issue for the Town.

Finally, our quaternary purpose is to restore—at least partially—the pleasant, calming appearance of the river. For nearly 200 years, Bridgewater has had a shared identity with the North River. In the river's current state, that identity reflects a community which is at the mercy of an invader having no business in our waters. More prosaically, in the summertime, the river is ugly, and its ugliness alone keeps people away and hurts Town businesses.

Having tried harvesting with a "WaterGator" under an earlier permit and found it to be too small, too slow, and too fragile, we propose adopting a more manual (and more expensive) system: Diver Assisted Suction Harvesting ("DASH").¹ Lake George, New York described the DASH process as follows:

"Diver Assisted Suction Harvesting...is the process by which SCUBA divers guide a suction hose to the area of the targeted species within a body of water and, after carefully removing the roots from the substrate, deliver the stems and root ball to

¹ As used herein, "DASH" includes the hand harvesting described in this exhibit.



the suction hose. The entire plant then travels up the length of the hose to boat on the surface where it is deposited on a table and sorted by a boat tender for disposal. DASH is an effective method to reduce and control large beds of Eurasian Milfoil so as to prevent it from spreading through fragmentation or seeding....

Hand Harvesting is a technique usually applied to an area where the targeted species is growing sporadically [or where suctioning would not be practical]. Instead of utilizing a suction hose, the SCUBA diver instead removes the target species and places it in a mesh bag carried by the diver. Once the area is cleared or the bag is full, the diver returns to the surface and hands the bag to the boat tender for sorting and disposal.”²

Though its acronym suggests that instant success is possible, DASH is actually a multi-year, gradual process. It provides some remediation in “Year Zero,” as the crew first works in the river, but by the summer of Year One, some plants have returned. We expect that level of infestation to be lower, though, and we expect that some native plants will have returned to the area. Divers will repeat the DASH process in Year One, and we expect similar returns in Year Two. Over time, with a steady effort, we believe that the Milfoil will be significantly reduced and the *status quo ante* restored.

We have explored many alternatives to DASH, including the WaterGator mentioned above. We have investigated purchasing a massive harvester—with an equally massive cost—or hiring a contractor to operate its own harvester. Such harvesters, however, are not well suited to our situation. While parts of the river are deep, other parts are shallow and rocky, with a strong current. We have investigated various herbicides, but the river’s current would likely impair their effectiveness, and the presence of **two** municipal water intakes makes their use a last resort. We have even investigated using insects such as the Milfoil weevil, but our research suggests that, at best, the insects might supplement the efforts of two-legged divers.³

² Sheldon, C., & Sotak, H. K. (2021). 2021 Lake George Annual Report - Lake George Park Commission. https://lgpc.ny.gov/system/files/documents/2022/01/2021-milfoil-control-annual-report-lake-george-rfs_0.pdf. Bracketed text reflects the Town’s opinion.



³ Graves, T., Tynning, P., & Hausler, P. (2010, April). *Weevil stocking to control Eurasian milfoil April / 2010*. Aquaweed. <https://aquaweed.com/pdf/progressive%20weevil.pdf>



In our judgment, the primary environmental risk in DASH is the dislodging of sediment, which could flow downstream. We believe the suction inherent in DASH will effectively mitigate this risk. In areas where we are required to perform extensive hand harvesting, we propose working with a sediment curtain to help retain sediment.

Finally, we envision no physical alteration of surface waters and no tree clearing.



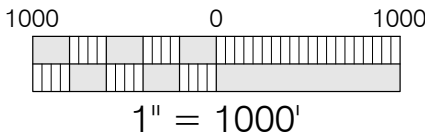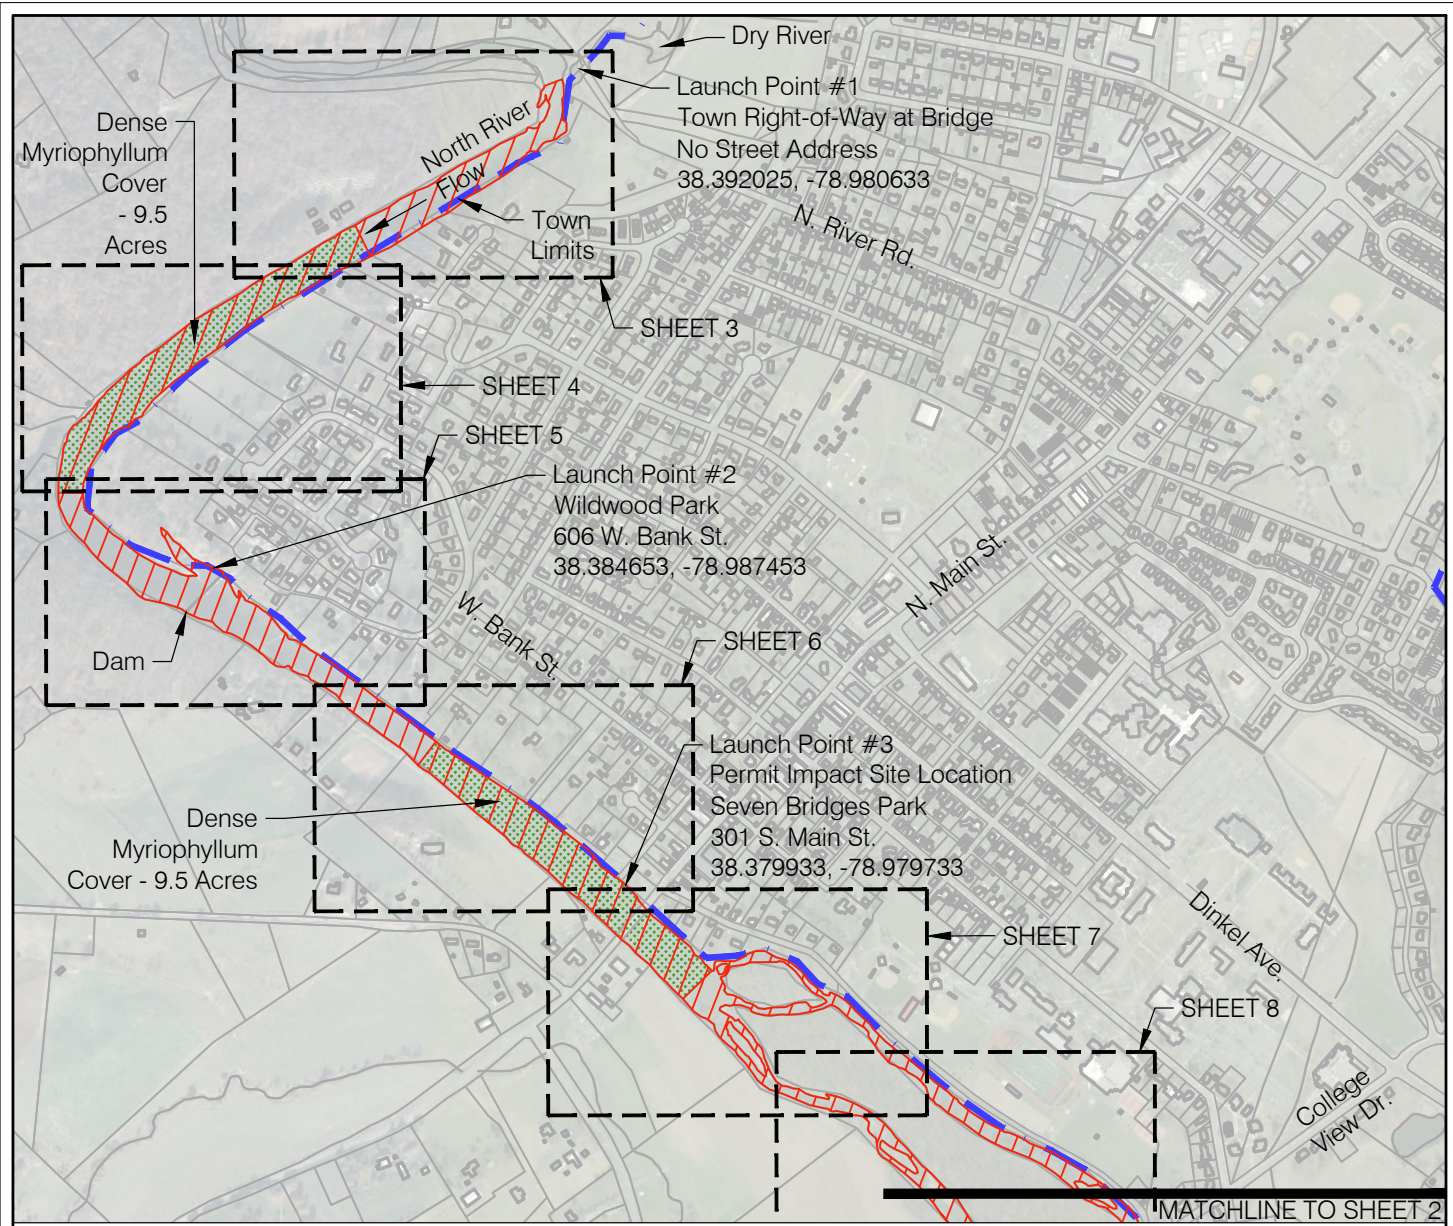

- Site Location - North River along the Town Limits
63 Subaqueous Acres
- Area of Dense Myriophyllum Cover
22 Subaqueous Acres


Note: This is the same exhibit filed in 2022, but we have redacted some portions relevant to the prior application but not relevant here.

**VICINITY MAP SHOWING
INVASIVE VEGETATION CTRL**
TOWN OF BRIDGEWATER, VIRGINIA
201 GREEN STREET, P.O. BOX 72



C:\Users\kent\Desktop\permit_exhibits.dwg

DATE: 12-28-2021
SCALE: 1" = 1000'
DRAWN BY: DKO
SHEET 1 OF 11

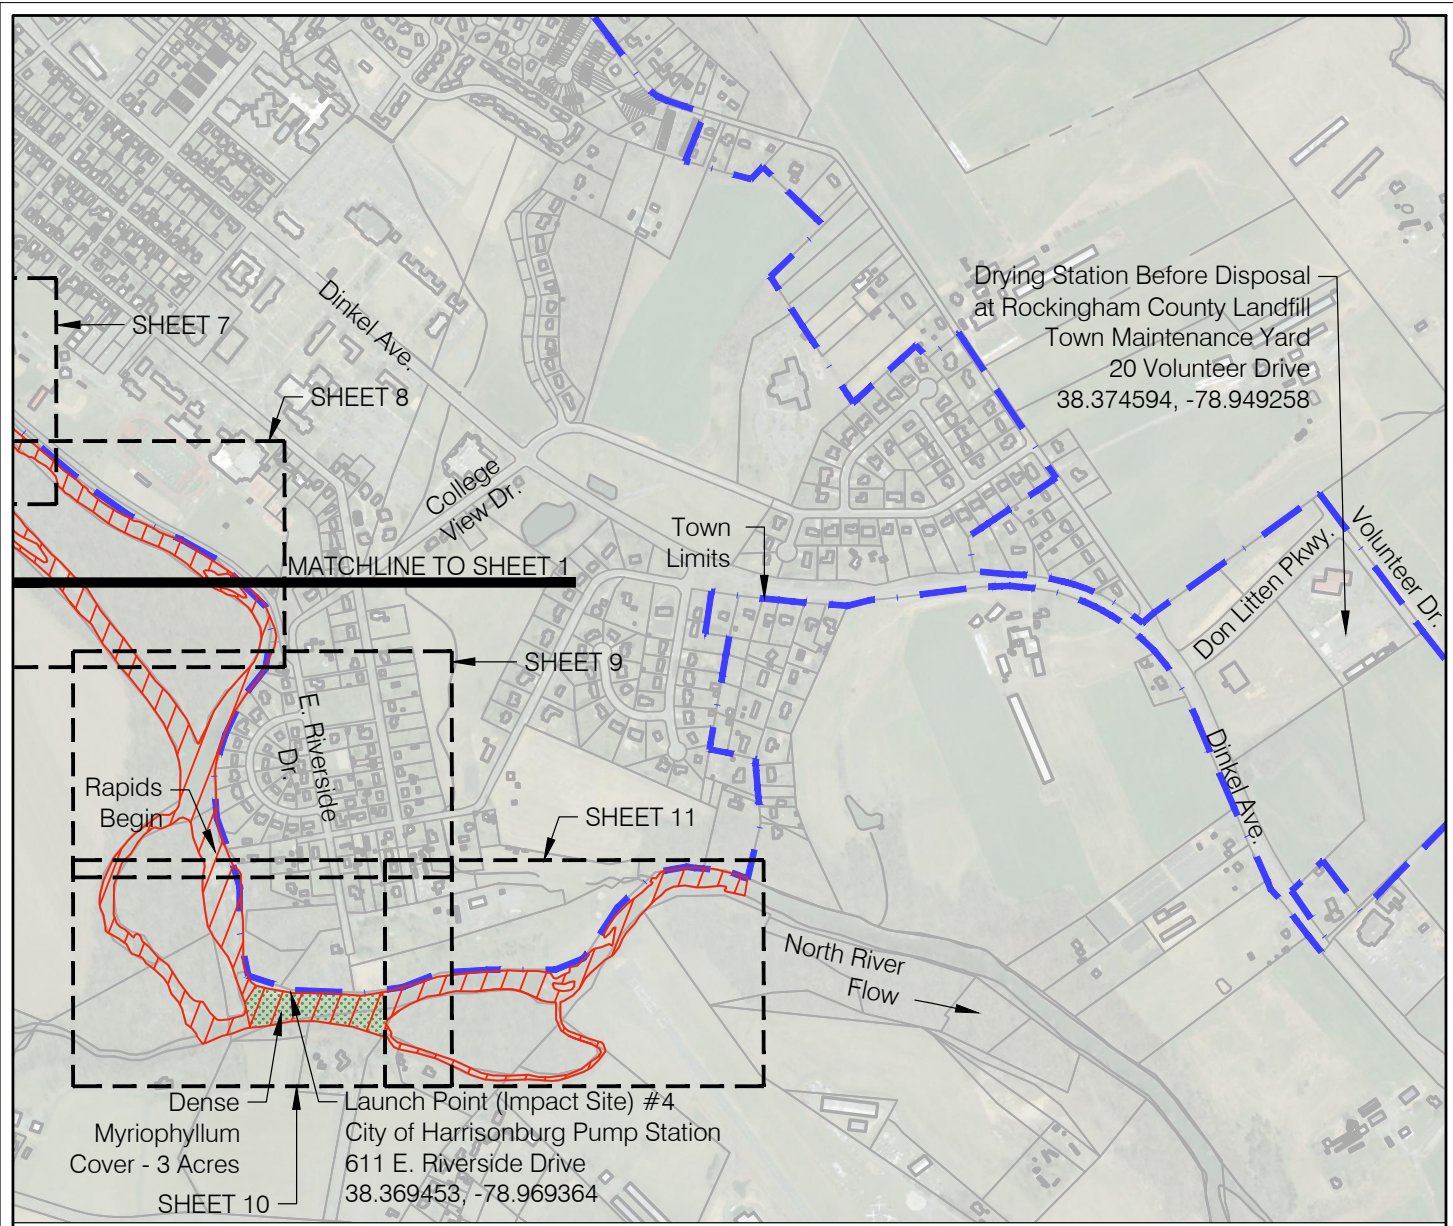


Drying Station Before Disposal
 at Rockingham County Landfill
 Town Maintenance Yard
 20 Volunteer Drive
 38.374594, -78.949258

MATCHLINE TO SHEET 1

Rapids
 Begin

Dense
 Myriophyllum
 Cover - 3 Acres

Launch Point (Impact Site) #4
 City of Harrisonburg Pump Station
 611 E. Riverside Drive
 38.369453, -78.969364

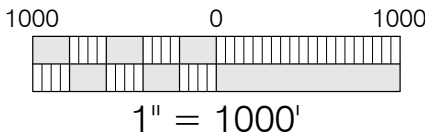

- Site Location - North River
 along the Town Limits
 63 Subaqueous Acres
- Area of Dense
 Myriophyllum Cover
 22 Subaqueous Acres



C:\Users\kent\Desktop\permit_exhibits.dwg

VICINITY MAP SHOWING INVASIVE VEGETATION CTRL

TOWN OF BRIDGEWATER, VIRGINIA
 201 GREEN STREET, P.O. BOX 72

DATE: 12-28-2021
 SCALE: 1" = 1000'
 DRAWN BY: DKO
 SHEET 2 OF 11



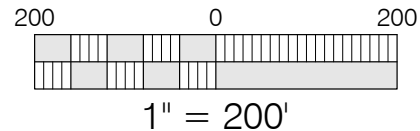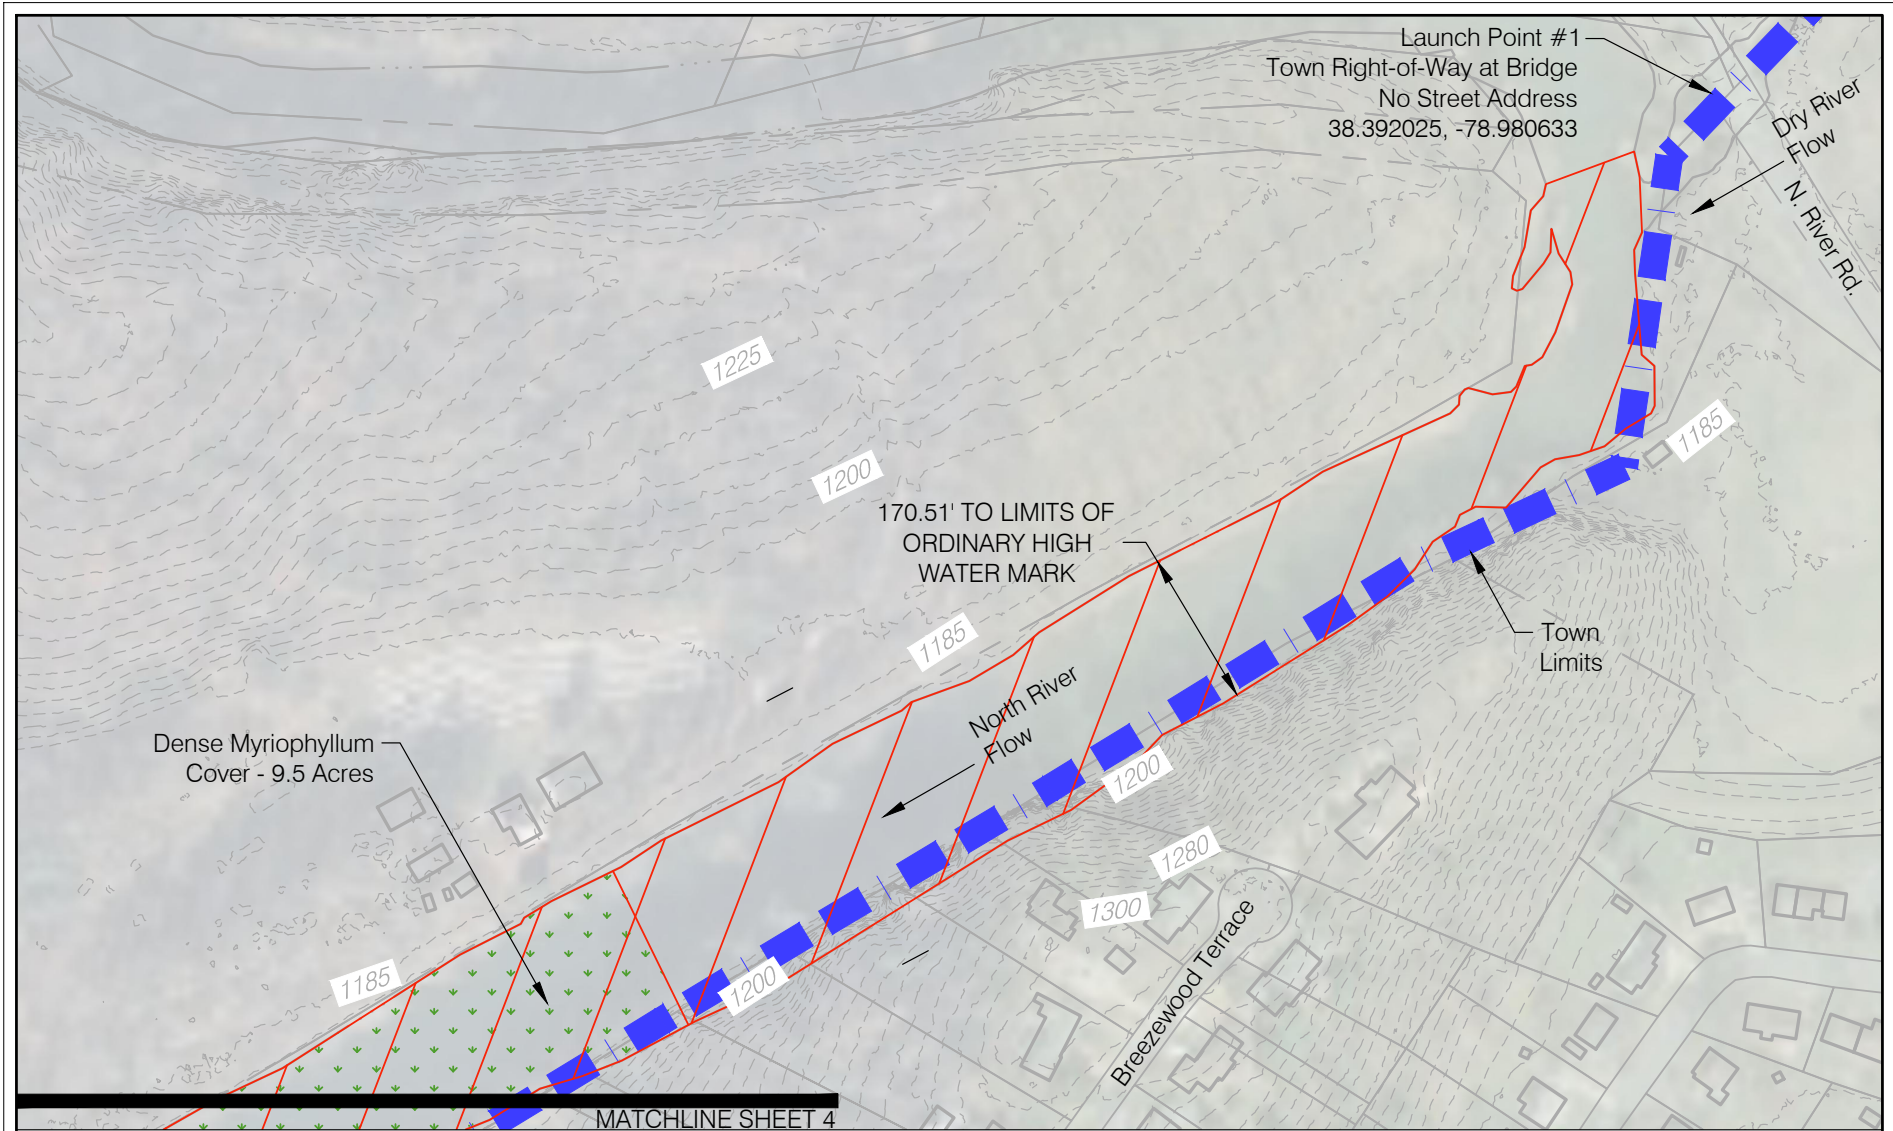

DATE: 12-28-2021
 SCALE: 1" = 200'
 DRAWN BY: DKO
 SHEET 3 OF 11



Site Location - North River
 along the Town Limits
 63 Subaqueous Acres





Area of Dense
 Myriophyllum Cover
 22 Subaqueous Acres



**EXHIBIT SHOWING
 LAUNCH POINT #1 FOR
 INVASIVE VEGETATION CTRL**
 TOWN OF BRIDGEWATER, VIRGINIA 22812
 201 GREEN STREET, P.O. BOX 72





c:\users\kern\Desktop\permit_exhibits.dwg

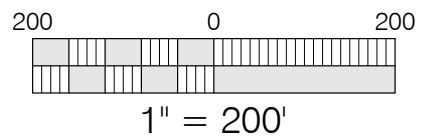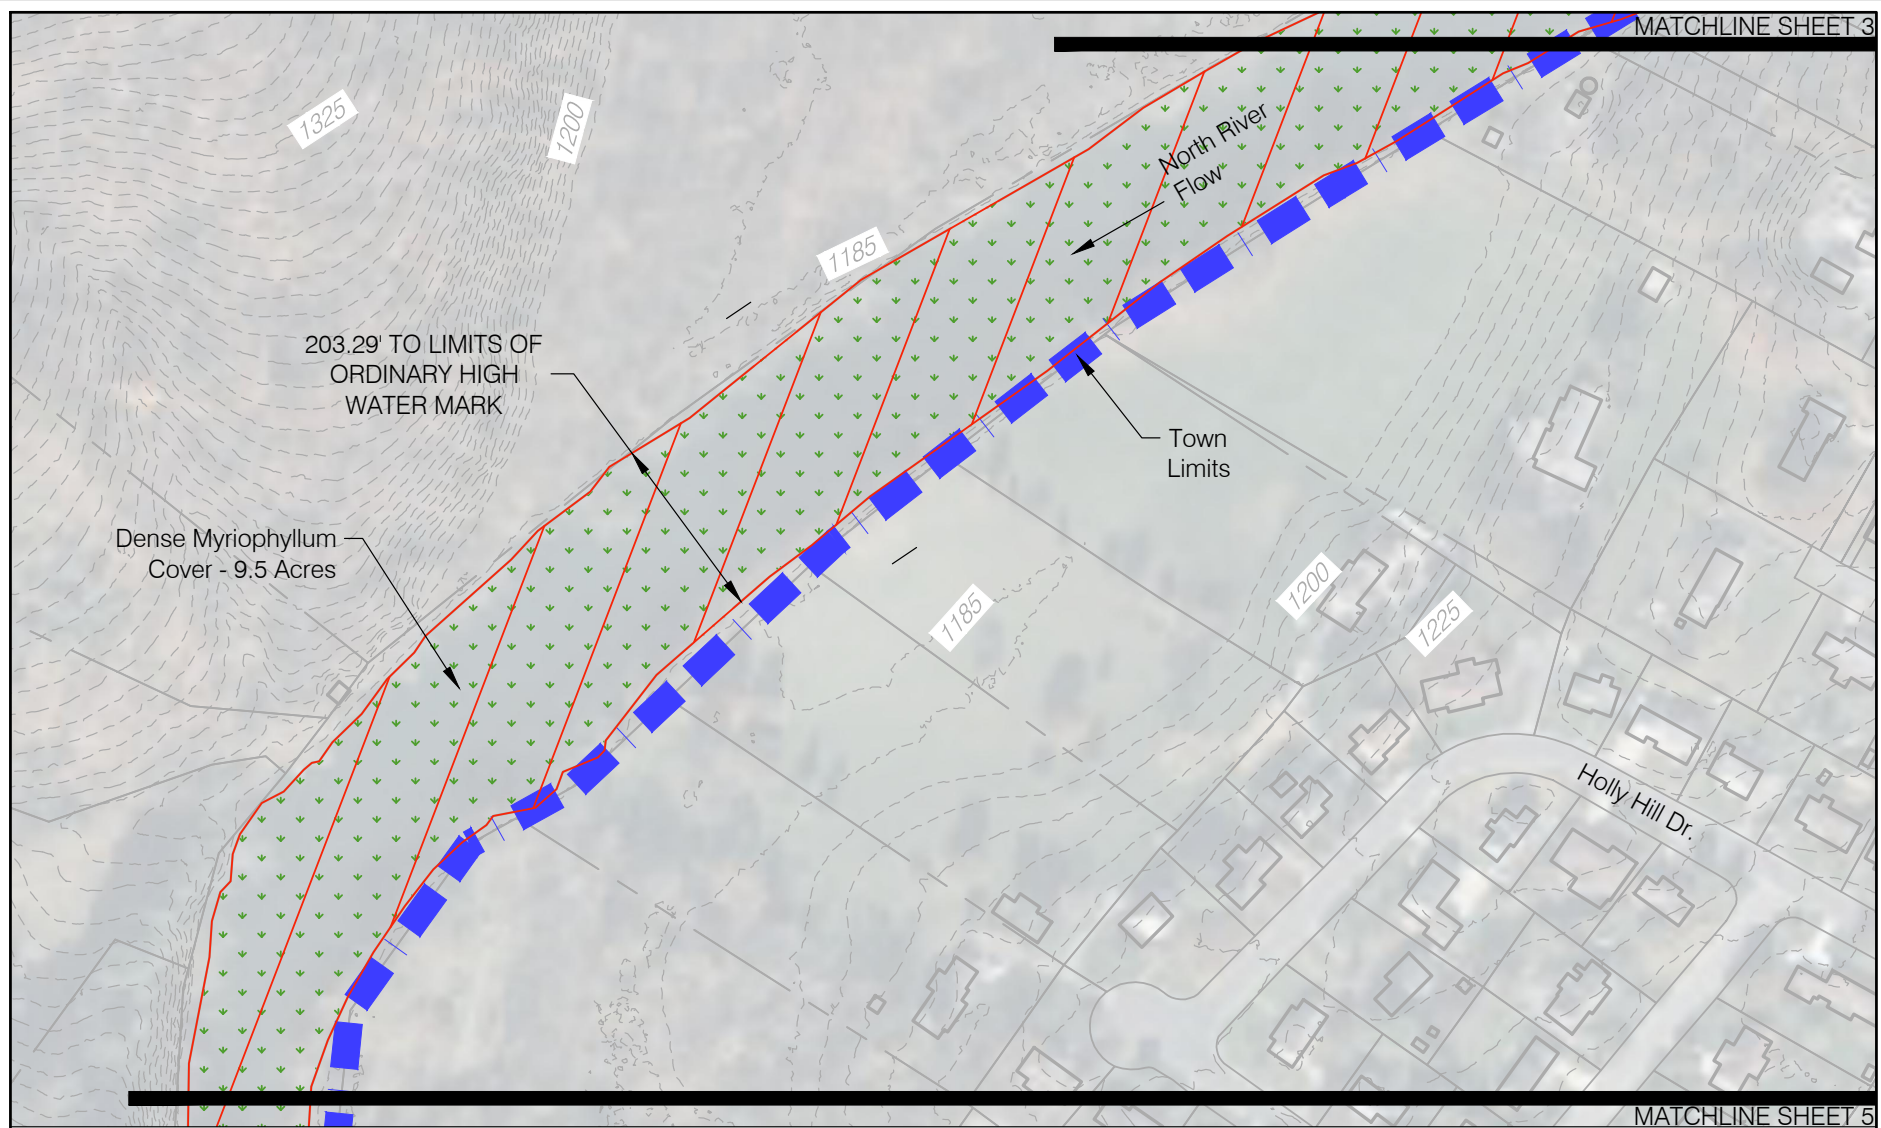

DATE: 12-28-2021
 SCALE: 1" = 200'
 DRAWN BY: DKO
 SHEET 4 OF 11

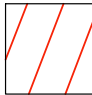
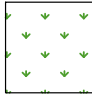


- Site Location - North River along the Town Limits
63 Subaqueous Acres 
- Area of Dense Myriophyllum Cover
22 Subaqueous Acres 

**EXHIBIT SHOWING
 PORTION OF NORTH RIVER FOR
 MYRIOPHYLLUM HARVESTING**
 TOWN OF BRIDGEWATER, VIRGINIA
 201 GREEN STREET, P.O. BOX 72





c:\users\kern\Desktop\permit_exhibits.dwg

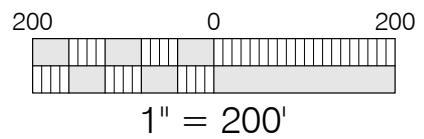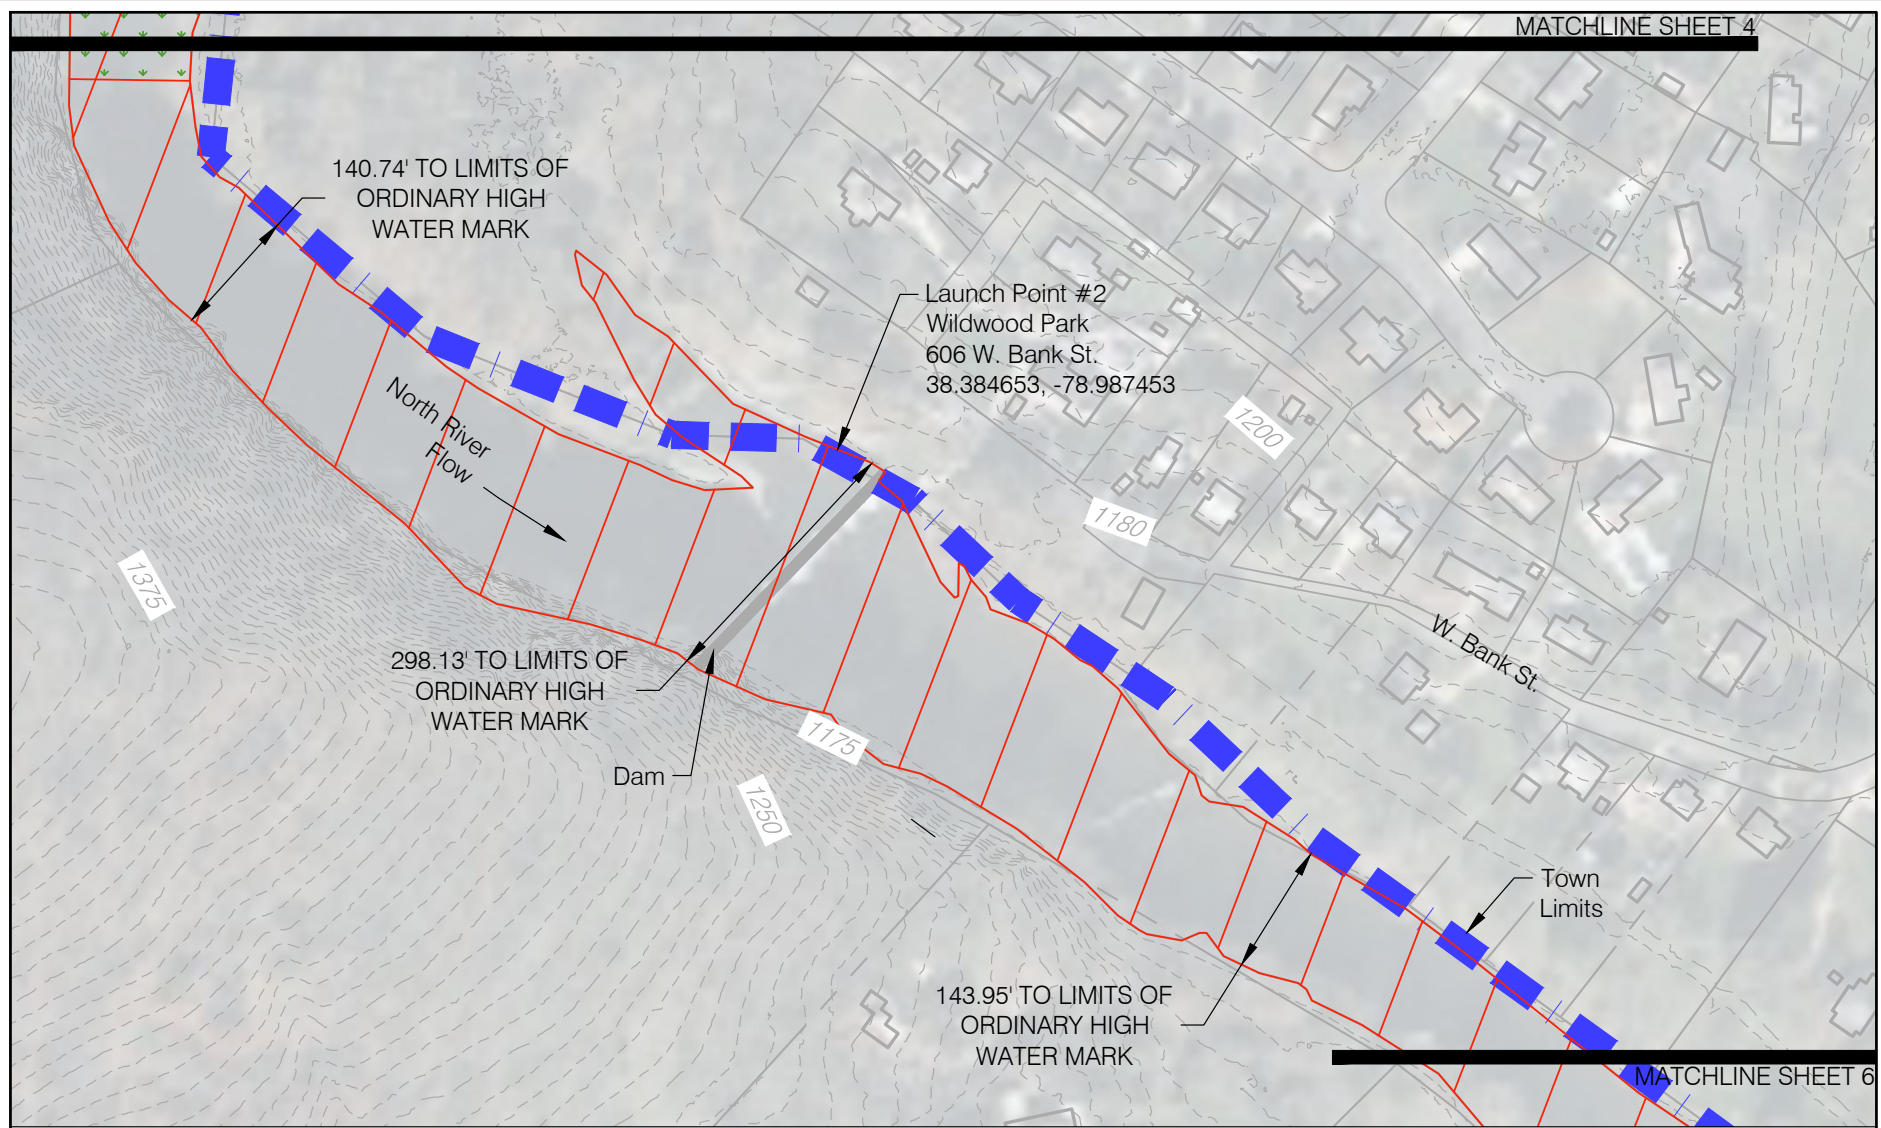

DATE: 12-28-2021
 SCALE: 1" = 200'
 DRAWN BY: DKO
 SHEET 5 OF 11

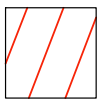
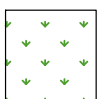


- Site Location - North River along the Town Limits
63 Subaqueous Acres 
- Area of Dense Myriophyllum Cover
22 Subaqueous Acres 

**EXHIBIT SHOWING
 LAUNCH POINT #2 FOR
 INVASIVE VEGETATION CTRL**
 TOWN OF BRIDGEWATER, VIRGINIA
 201 GREEN STREET, P.O. BOX 72



c:\users\kern\Desktop\permit_exhibits.dwg

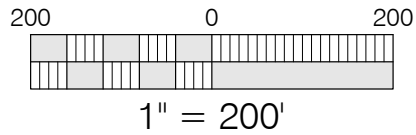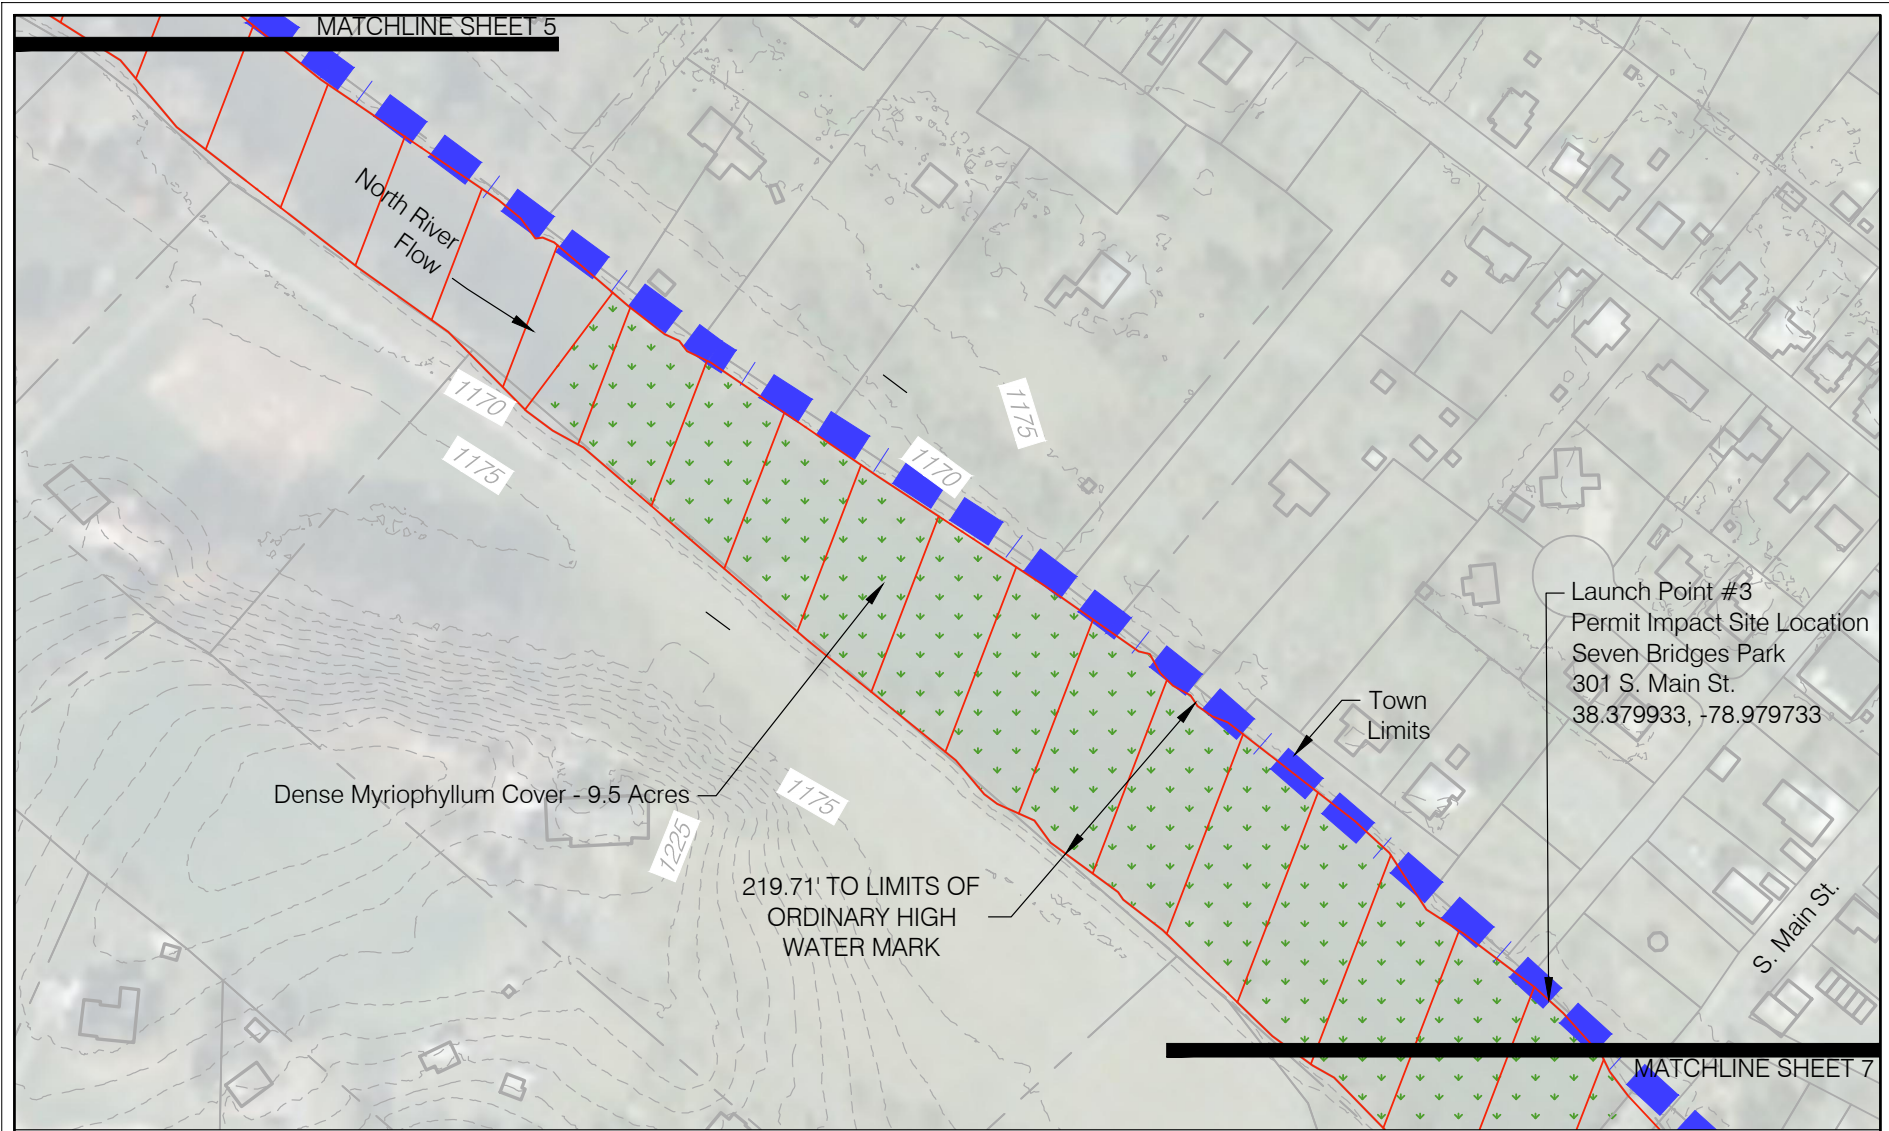

DATE: 12-28-2021
SCALE: 1" = 200'
DRAWN BY: DKO
SHEET 6 OF 11



Site Location - North River
along the Town Limits
63 Subaqueous Acres





Area of Dense
Myriophyllum Cover
22 Subaqueous Acres



**EXHIBIT SHOWING
LAUNCH POINT #3 FOR
INVASIVE VEGETATION CTRL**
TOWN OF BRIDGEWATER, VIRGINIA
201 GREEN STREET, P.O. BOX 72



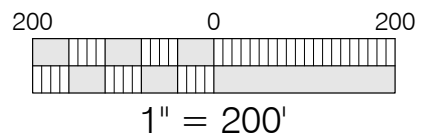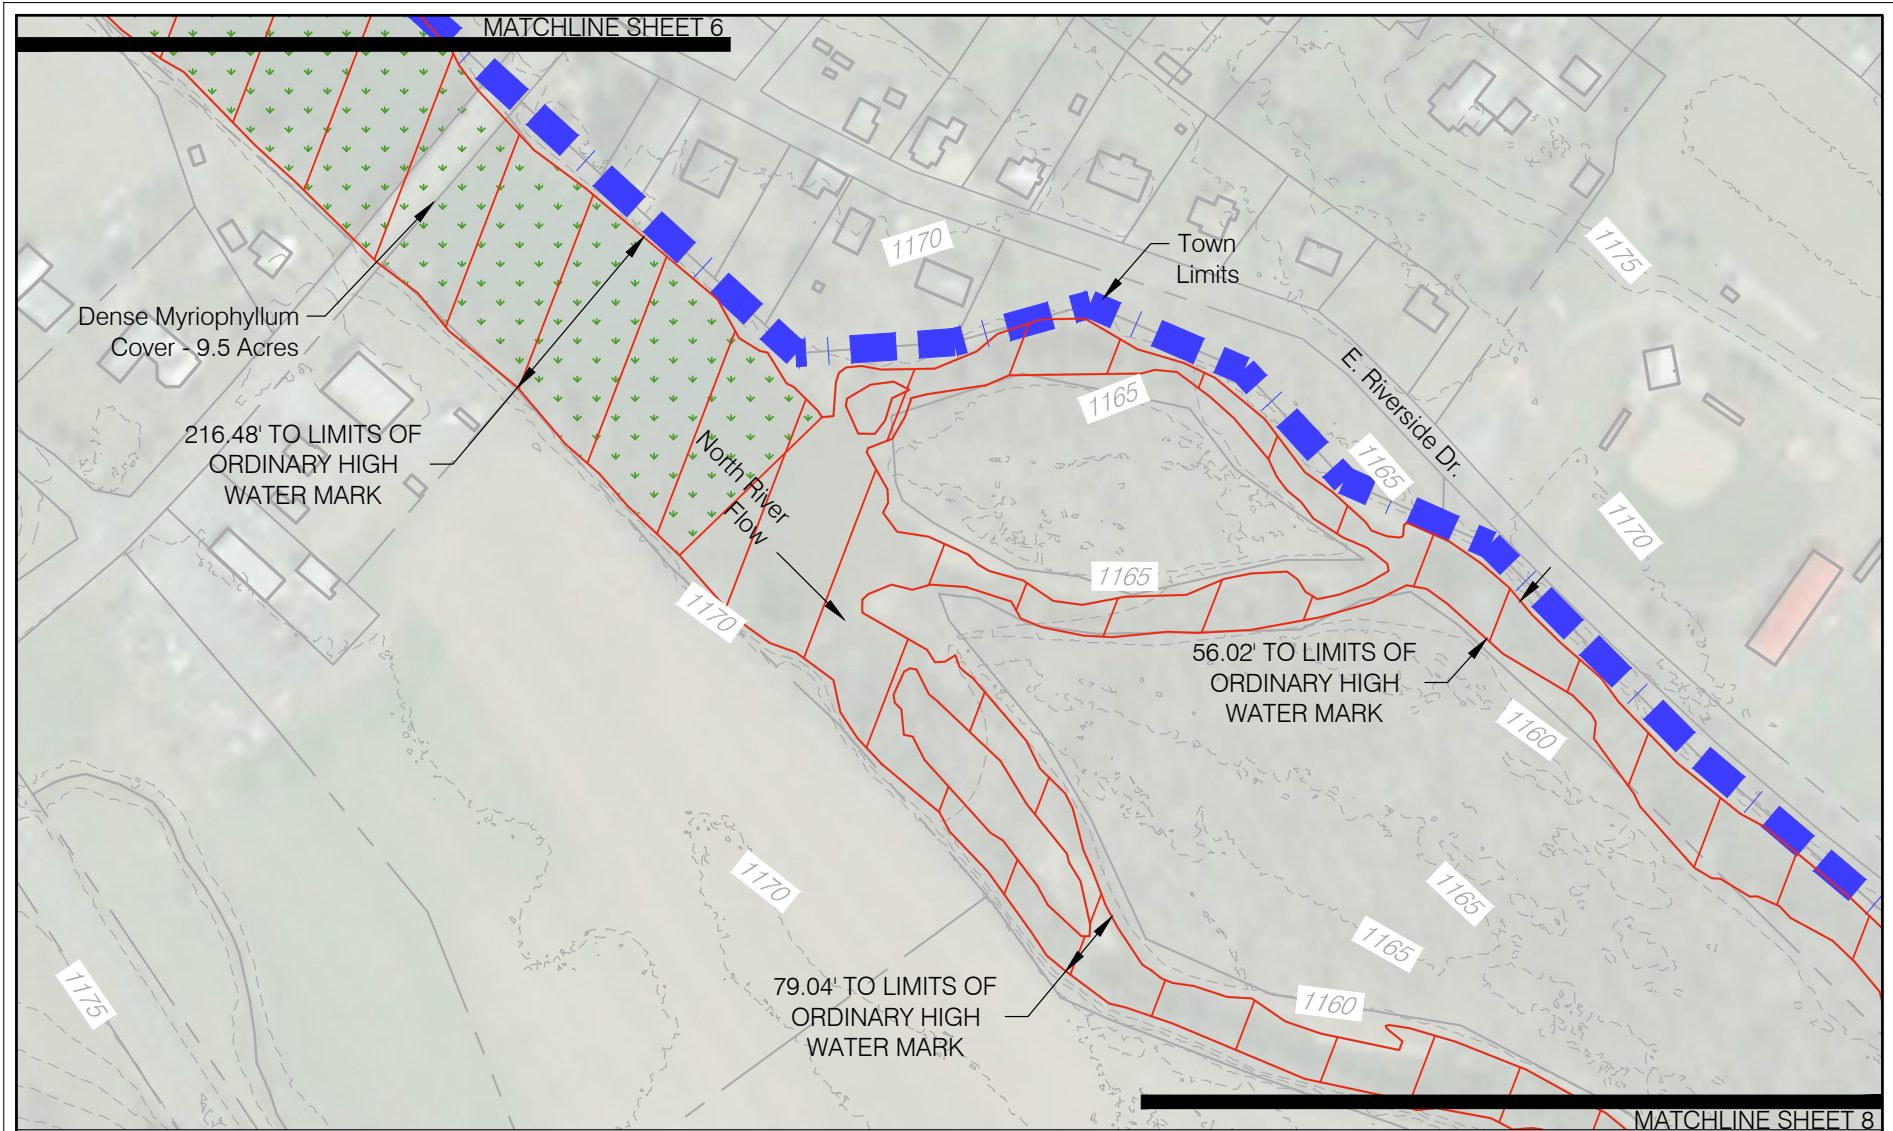

DATE: 12-28-2021
 SCALE: 1" = 200'
 DRAWN BY: DKO
 SHEET 7 OF 11





- Site Location - North River along the Town Limits
63 Subaqueous Acres
- Area of Dense Myriophyllum Cover
22 Subaqueous Acres

EXHIBIT SHOWING PORTION OF NORTH RIVER FOR INVASIVE VEGETATION CTRL

TOWN OF BRIDGEWATER, VIRGINIA
 201 GREEN STREET, P.O. BOX 72





c:\users\kern\Desktop\permit_exhibits.dwg

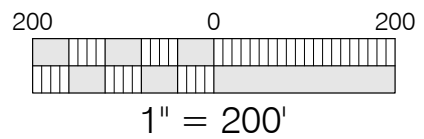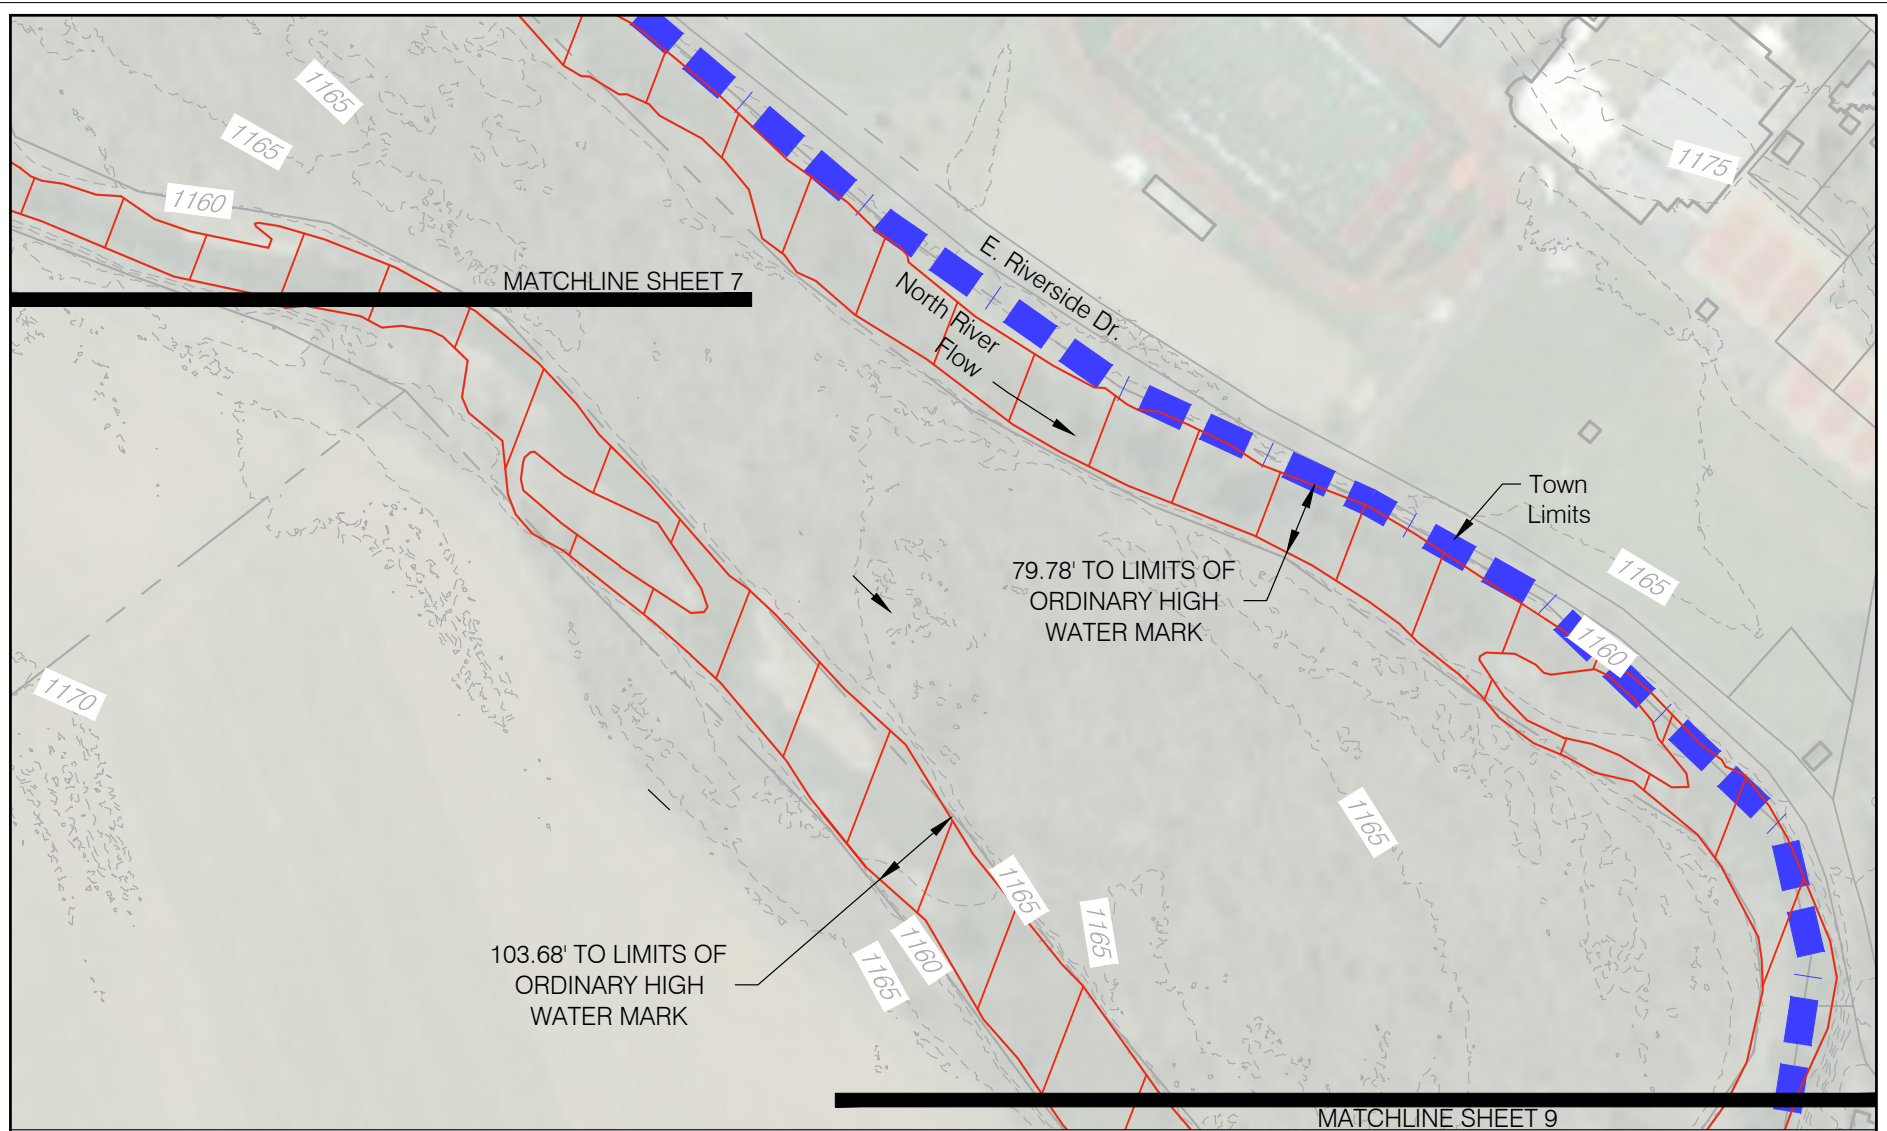

DATE: 12-28-2021
 SCALE: 1" = 200'
 DRAWN BY: DKO
 SHEET 8 OF 11

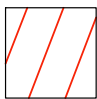
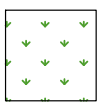


- Site Location - North River along the Town Limits
63 Subaqueous Acres 
- Area of Dense Myriophyllum Cover
22 Subaqueous Acres 

**EXHIBIT SHOWING
 PORTION OF NORTH RIVER FOR
 INVASIVE VEGETATION CTRL**
 TOWN OF BRIDGEWATER, VIRGINIA
 201 GREEN STREET, P.O. BOX 72



c:\users\kern\Desktop\permit_exhibits.dwg

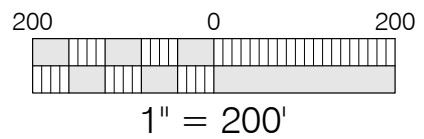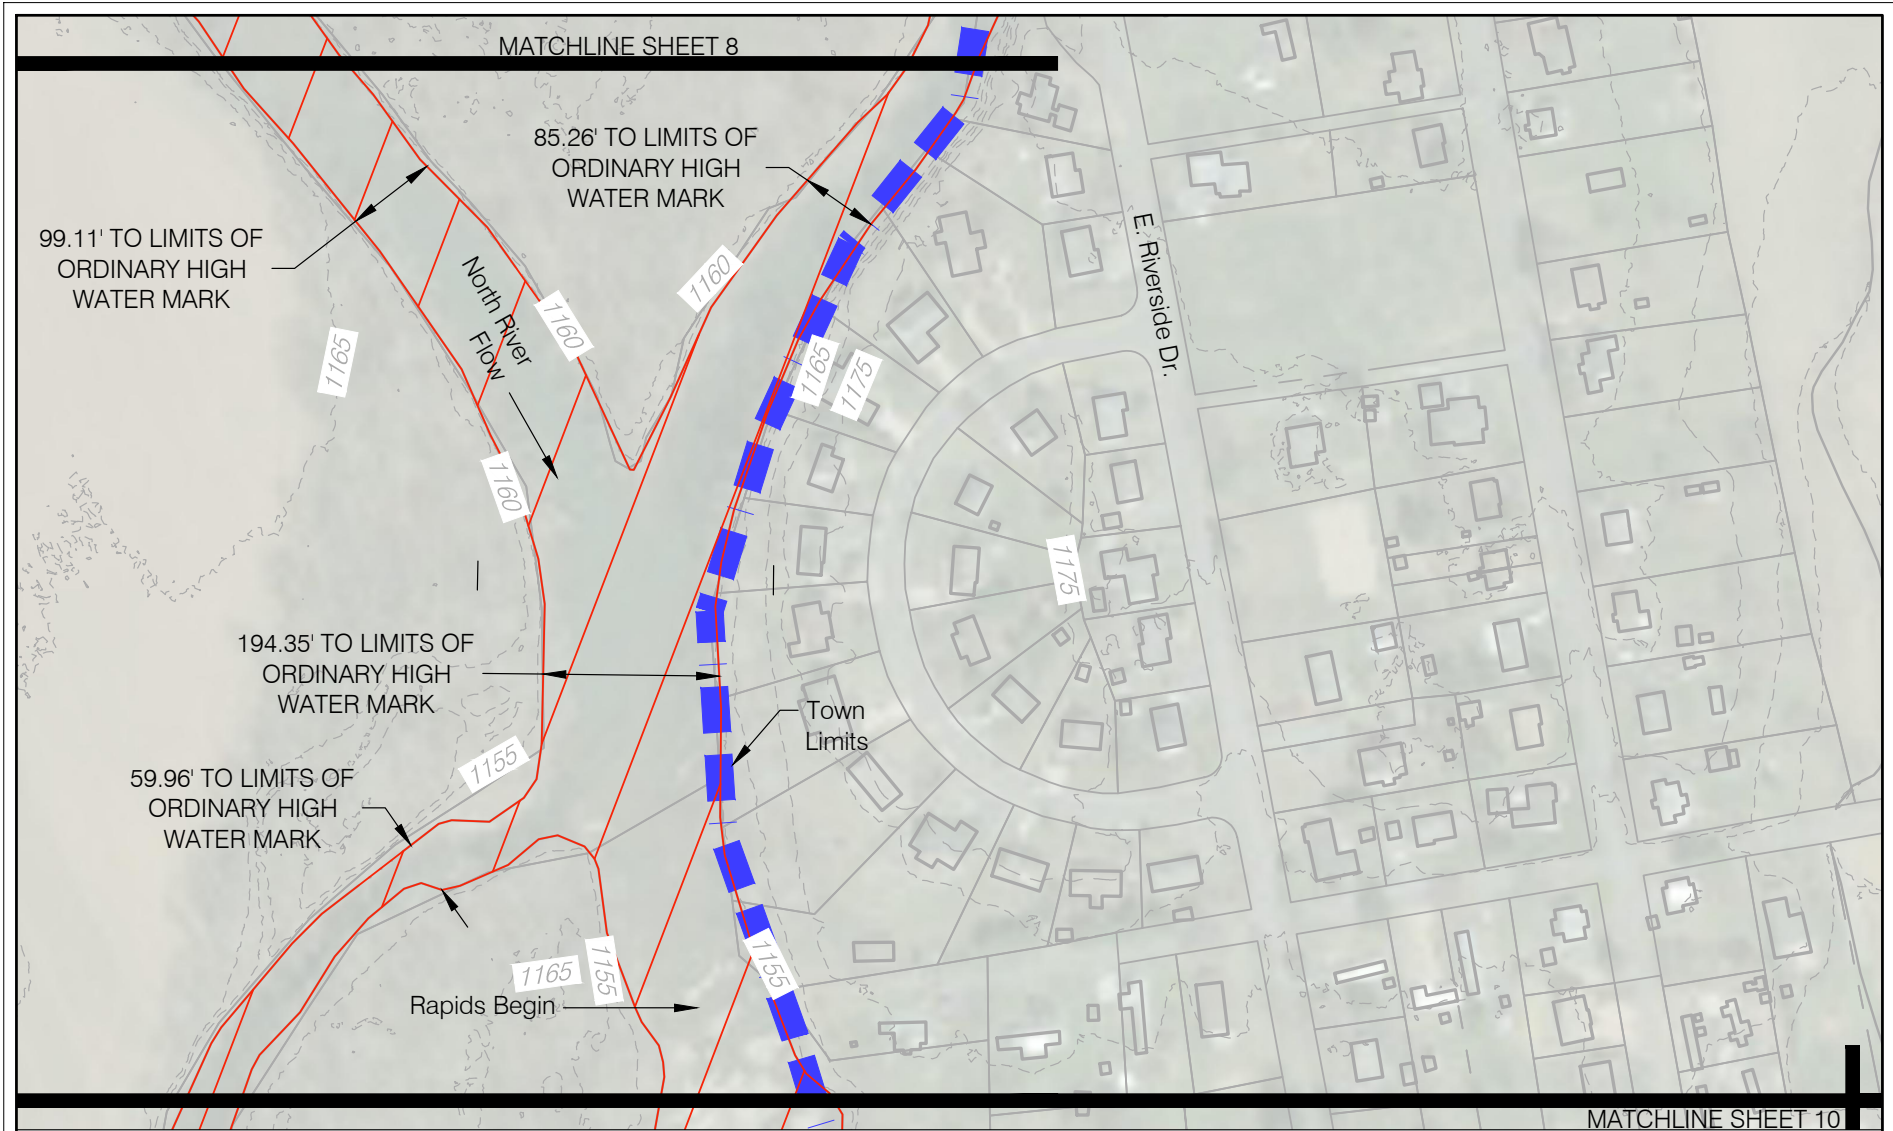


DATE: 12-28-2021
 SCALE: 1" = 200'
 DRAWN BY: DKO
 SHEET 9 OF 11



Site Location - North River
 along the Town Limits
 63 Subaqueous Acres





Area of Dense
 Myriophyllum Cover
 22 Subaqueous Acres

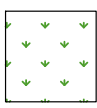

**EXHIBIT SHOWING
 PORTION OF NORTH RIVER FOR
 INVASTIVE VEGETATION CTRL**
 TOWN OF BRIDGEWATER, VIRGINIA
 201 GREEN STREET, P.O. BOX 72



c:\users\kern\Desktop\permit_exhibits.dwg

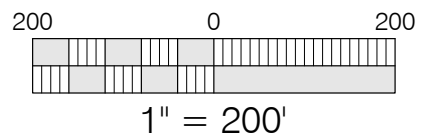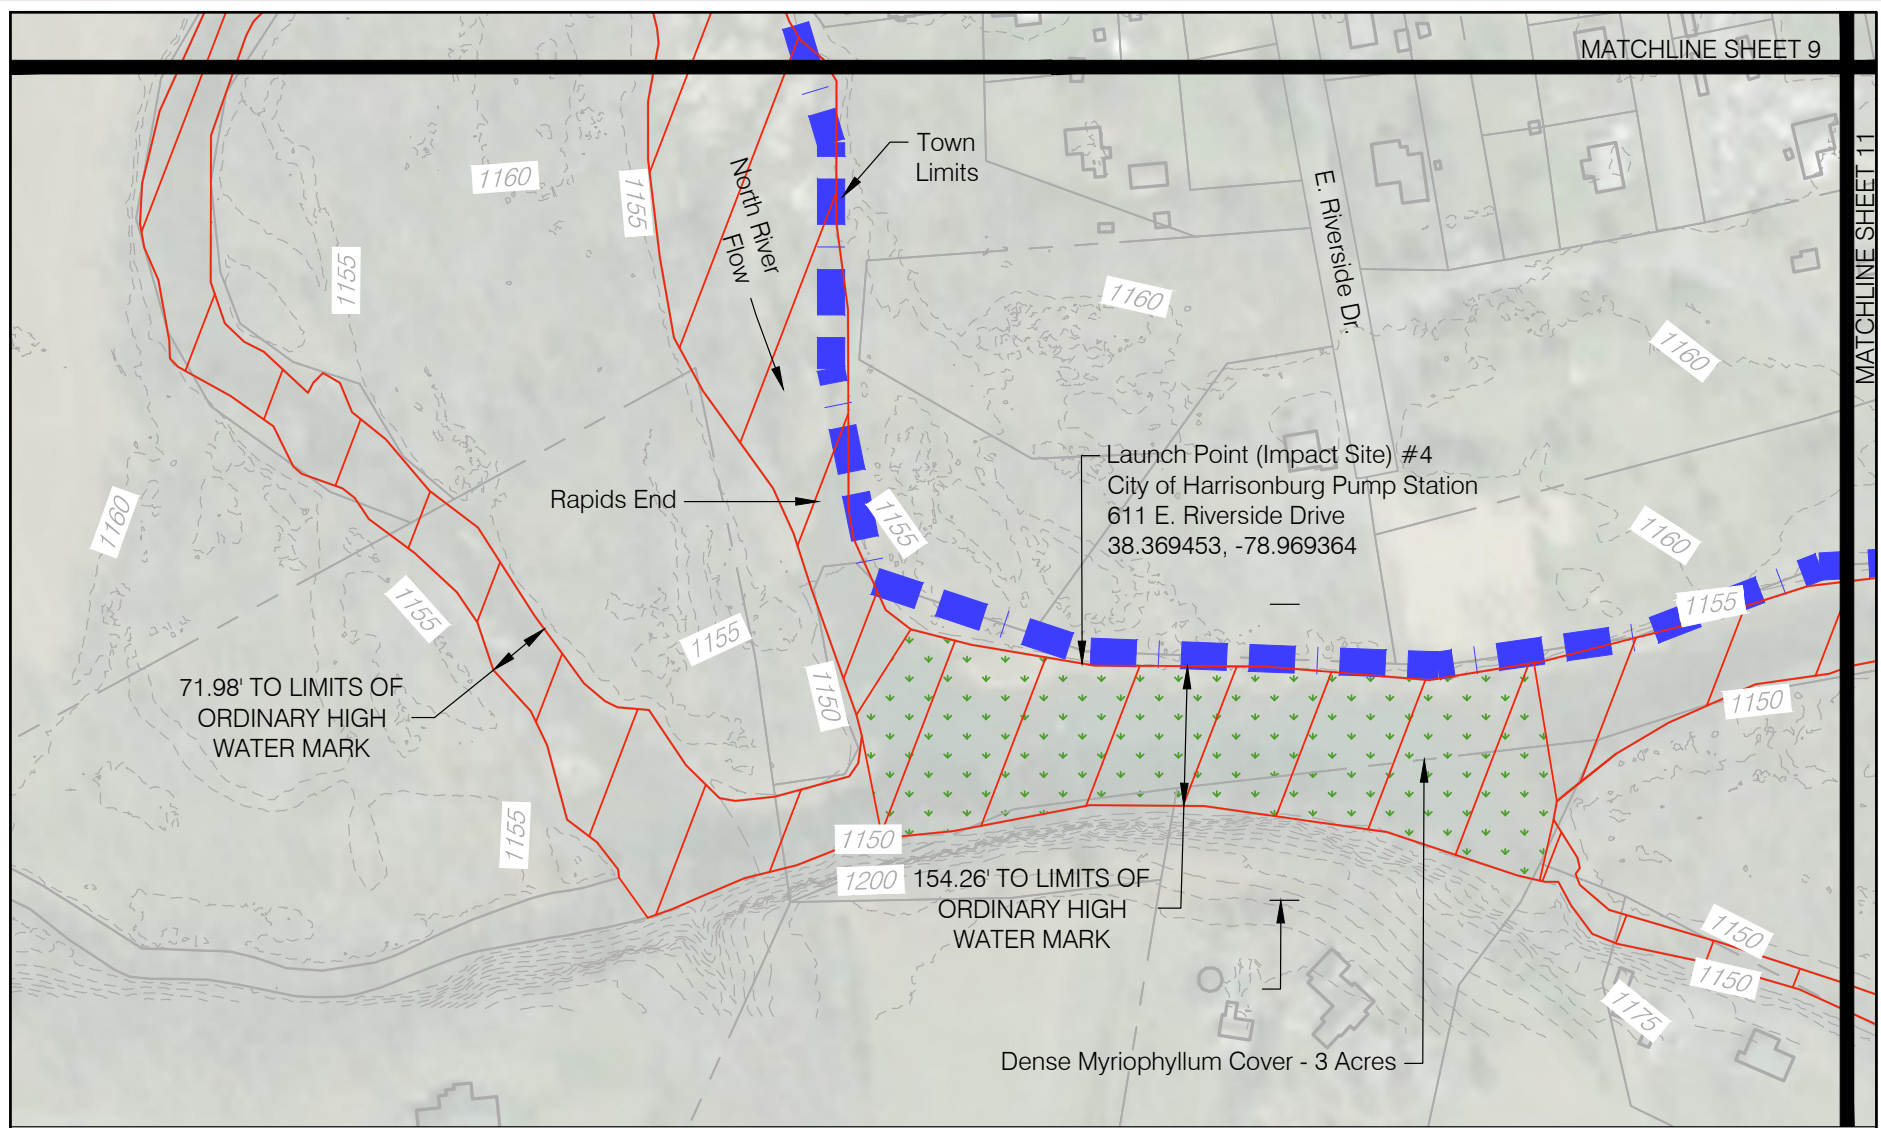


DATE: 12-28-2021
 SCALE: 1" = 200'
 DRAWN BY: DKO
 SHEET 10 OF 11





- Site Location - North River along the Town Limits
63 Subaqueous Acres
- Area of Dense Myriophyllum Cover
22 Subaqueous Acres

**EXHIBIT SHOWING
 LAUNCH POINT #4 FOR
 INVASIVE VEGETATION CTRL**
 TOWN OF BRIDGEWATER, VIRGINIA
 201 GREEN STREET, P.O. BOX 72

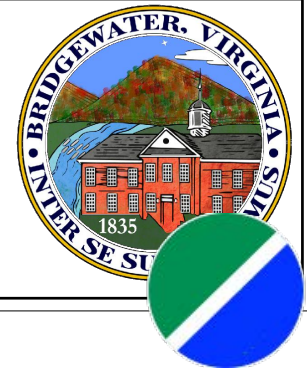

c:\users\kern\Desktop\permit_exhibits.dwg

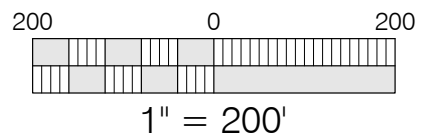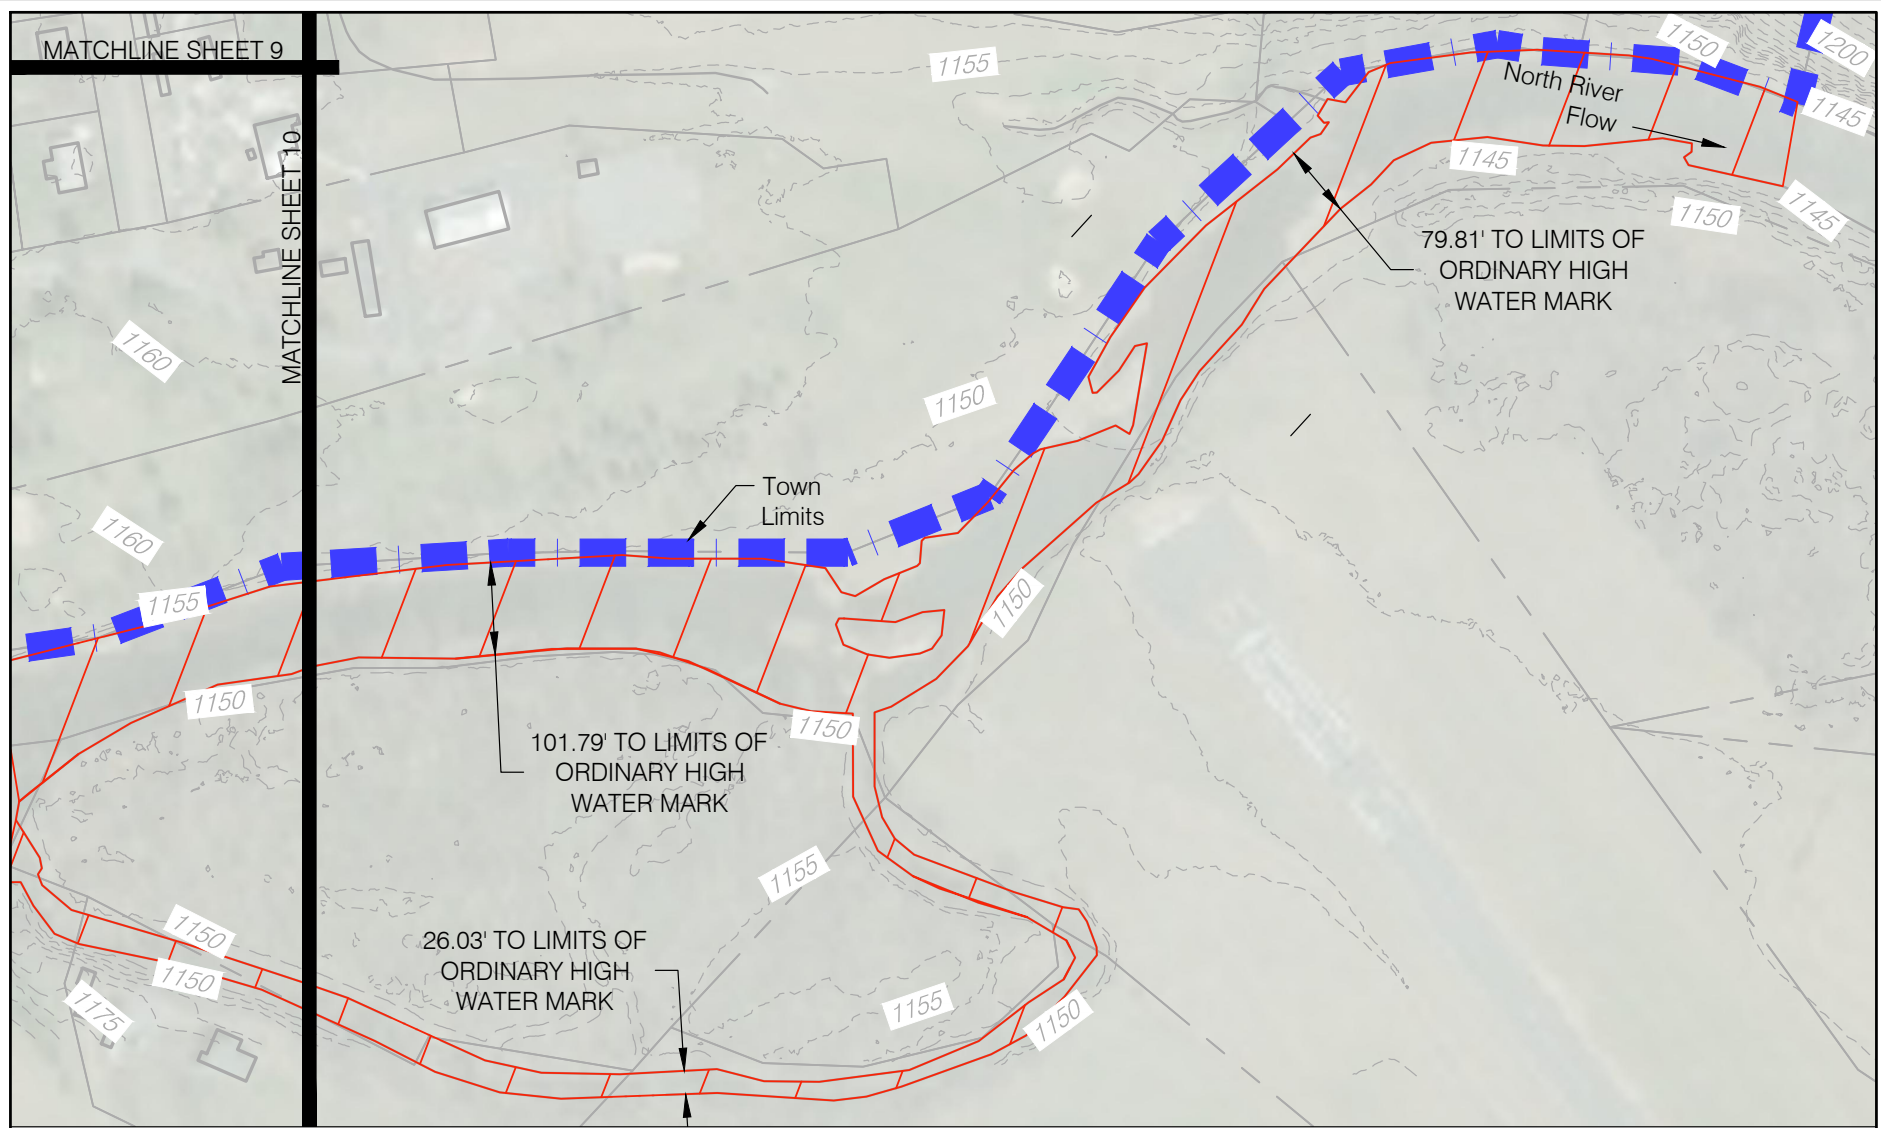

DATE: 12-28-2021
 SCALE: 1" = 200'
 DRAWN BY: DKO
 SHEET 11 OF 11



- Site Location - North River along the Town Limits
63 Subaqueous Acres
- Area of Dense Myriophyllum Cover
22 Subaqueous Acres

**EXHIBIT SHOWING
 PORTION OF NORTH RIVER FOR
 INVASIVE VEGETATION CTRL**
 TOWN OF BRIDGEWATER, VIRGINIA
 201 GREEN STREET, P.O. BOX 72



c:\users\kern\Desktop\permit_exhibits.dwg

ADJACENT PROPERTY OWNERS

PROPERTY IN ROCKINGHAM COUNTY (AND OUTSIDE BRIDGEWATER)

<p>Edwin L. & Jonathan P. Grattan Re: 122-(A)-L60 3361 Spaders Church Road Rockingham, VA 22801</p>	<p>Graves Investment Realty Trust Re: 122-(A)-L59C1A 211 E. Riverside Drive Bridgewater, VA 22812</p>
<p>Graves Investment Realty Trust Re: 122-(A)-L59C1 2 Friendship Lane Nantucket, MA 02554</p>	<p>Morra Jodi G. Revocable Trust Re: 122-(A)-L59C2 4128 Old Navy Way Bridgewater, VA 22812</p>
<p>Paul V. & Sara E. Crenshaw Re: 122-(A)-L59C2A 4000 Old Navy Way Bridgewater, VA 22812</p>	<p>Miller Teresa A. Trust Re: 122-(A)-L58 1530 Gray Fox Trail Charlottesville, VA 22901</p>
<p>Elise C. Trissel Re: 122-(A)-L57A 1043 Betsy Ross Court Harrisonburg, VA 22802</p>	<p>Diron G. & Alison P. Trost Re: 122-(A)-L57 3619 Mallard Drive Bridgewater, VA 22812</p>
<p>Philip C. & Wanda B. Harder Re: 122-(A)-L54A 3557 Mallard Drive Bridgewater, VA 22812</p>	<p>Andrew J. & Kacey M. Runion Re: 122-(A)-L54B 3517 Mallard Drive Bridgewater, VA 22812</p>
<p>Lincoln D. & Jamie S. Loucks Re: 122-(A)-L54 3207 Mallard Drive Bridgewater, VA 22812</p>	<p>James McChesney and Stephanie Joan Crawford Re: 122-(A)-L54D 3272 Mallard Drive Bridgewater, VA 22812</p>
<p>Mark J. & Lorinda L. Cullip Re: 122-(A)-L53 327 Joppa Crossing Way Joppa, MD 21085</p>	<p>Shenandoah Valley Excavating LLC Re: 122-(2)-L4C PO Box 46 Bridgewater, VA 22812</p>



<p>Clifford and Carolyn Rohrer Re: 122-(2)-L4B 3131 Koogler Road Dayton, VA 22821</p>	<p>Robert Lynn & Kimberly P. Koontz Re: 136-(A)-L68B 1177 Liskey Road Rockingham, VA 22801</p>
<p>Charles F. & Ashley G. Berlin Re: 122-(A)-L214 519 Murray Street Frankfort, KY 40601</p>	<p>Pugh Michael W. Revocable Trust Re: 136-(A)-L58D 2040 Airport Road Bridgewater, VA. 22812</p>
<p>Dennis A. Zimmerman Re: 136-(A)-L77, 136-(A)-L75, 136-(A)-L75A 1852 Airport Road Bridgewater, VA 22812</p>	<p>Taylor Ross & Maggie A. Rhodes Re: 136-(A)-L76 7038 Waystation Road Bridgewater, VA 22812</p>
<p>Mary Towne See & Danny See Re: 136-(A)-L79 & 136-(A)-L79A 2520 Airport Road Bridgewater, VA 22812</p>	<p>Jeffrey A. & Julie A. Ritchie Re: 136-(A)-L87B 7069 Waystation Road Bridgewater, VA 22812</p>
<p>Rockingham Aviation Corporation Re: 136-(A)-L89 & 136-(A)-L86 PO Box 7 Bridgewater, VA. 22812</p>	

PROPERTY IN BRIDGEWATER

<p>Frederick F. Wampler Re: 123B-(A)-L11 302 N. 2nd Street Bridgewater, VA 22812</p>	<p>Bridgewater College Property Attn: Business Office Re: 136-(A)-L84 & 122A4-(A)-L102 402 E. College Street Bridgewater, VA 22812</p>
<p>Town of Bridgewater Re: 136-(A)-L78, 122A3-(A)-L166, 122A3-(A)-L73, 122A3-(A)-L72, 122A3-(A)-L65, 122A3-(21)-L1, 122A3-(21)-L2, 122A3-(A)-L11A, 122A3-(A)-L4, 122A3-(A)-L2, & 122A3-(A)-L1, 122A3-(A)-L180 PO Box 72 Bridgewater, VA 22812</p>	<p>City of Harrisonburg Pump Station Re: 136-(A)-L74 345 S. Main Street Harrisonburg, VA 22801</p>



<p>David M. Nicholas Re: 136-(A)-L69 201 E. Bank Street Bridgewater, VA 22812</p>	<p>Mark Lee & Ellen Grace Knicely Re: 136-(A)-L70 601 E. Riverside Drive #D Bridgewater, VA 22812</p>
<p>Raymond D. & Pamela F. Houck Re: 122A4-(13)-L12 116 Northshore Drive Bridgewater, VA 22812</p>	<p>Theodore M. & Olga Schulz Re: 122A4-(13)-L11 PO Box 220 Dayton, VA 22821</p>
<p>Lisa Ann Hawkins & Louis J. Leitner Re: 122A4-(13)-L10 112 Northshore Drive Bridgewater, VA 22812</p>	<p>Roma C. Holloway Life Estate Re: 122A4-(13)-L9 110 Northshore Drive Bridgewater, VA 22812</p>
<p>Jeanette M. Studley Re: 122A4-(13)-L8 108 Northshore Drive Bridgewater, VA 22812</p>	<p>Lawrence Wright & Ellen Burkholder Miller Re: 122A4-(13)-L7 106 Northshore Drive Bridgewater, VA 22812</p>
<p>Trust of William & Dorothy Harper Re: 122A4-(13)-L6 104 Northshore Drive Bridgewater, VA 22812</p>	<p>Leah Ann Karlesses & Nathan Ernest Henton Re: 122A4-(13)-L5 102 Northshore Drive Bridgewater, VA 22812</p>
<p>Stuart B. & Beth H. Harter Re: 122A4-(12)-L4 100 Northshore Drive Bridgewater, VA 22812</p>	<p>Katelyn Michelle Haupt Re: 122A4-(10)-L2 503 E. Riverside Drive Bridgewater, VA 22812</p>
<p>Richard & Danalisa Blanton. Higgins Re: 122A4-(10)-L1 501 E. Riverside Drive Bridgewater, VA 22812</p>	<p>Graves Investment Realty Trust Re: 122A3-(A)-L178 2 Friendship Lane Nantucket, MA 02554</p>



<p>Terry L. Gentry Re: 122A3-(A)-L170 5777 Singers Glen Road Rockingham, VA 22802</p>	<p>Edward Graves Life Estate Re: 122A3-(A)-L169 2 Friendship Lane Nantucket, MA 02554</p>
<p>Jay P. & Tammy M. Gallimore Re: 122A3-(A)-L168 201 E. Riverside Drive Bridgewater, VA 22812</p>	<p>Kathryn Esther Stoltzfus Fairfield Revocable Trust Re: 122A3-(A)-L71B & 122A3-(A)-L71 205 W. Riverside Drive Bridgewater, VA 22812</p>
<p>Living Trust of Virginia K. Deeds Re: 122A3-(22)-L2 212-A West Bank Street Bridgewater, VA. 22812</p>	<p>Trust of Suzanne P. Auckerman Re: 122A3-(21)-L6 222 West Bank Street Bridgewater, VA 22812</p>
<p>Stephen Quentin. & Susan Lynn Custer Re: 122A3-(21)-L6A 224-A West Bank Street Bridgewater, VA 22812</p>	<p>William R. Gamble Revocable Trust Jyl S. Gamble Revocable Trust Re: 122A3-(A)-L55A & 122A3-(A)-L54 103 West Avenue Bridgewater, VA 22812</p>
<p>E. Rush & Tina M. Barnett Re: 122A3-(A)-L17 8614 Chapel View Drive Ellicott City, VA 21043</p>	<p>Cheryl L. Jones Re: 122A3-(6)-L1 500 West Bank Street Bridgewater, VA 22812</p>
<p>Sereda S. and Jonathan Morford, Sr. Re: 122A3-(6)-L2 1235 Cumberland Drive Rockingham, VA 22812</p>	<p>Thomas F. & Janice R. Carroll Re: 122A3-(6)-L3 504 West Bank Street Bridgewater, VA 22812</p>
<p>Brett A. & Lacey E. Johnson Re: 122A3-(A)- L11 600 West Bank Street Bridgewater, VA 22812</p>	<p>Roderick K. Miller Re: 122A3-(20)-L24 222 Holly Hill Drive Bridgewater, VA 22812</p>



<p>J. Jay & Kathryn K. Litten Re: 122A3-(20)-L23 & 122A3-(19)-L21 220 Holly Hill Drive Bridgewater, VA 22812</p>	<p>Wesley Wickline Griffin & Ginger L. Griffin Re: 122A3-(19)-L22 212B Holly Hill Drive Bridgewater, VA 22812</p>
<p>Collins A. Michael Amended & Reinstated Trust Re: 122A3-(A)-L3E & 122A3-(A)-L3A 204-A Holly Hill Drive, Bridgewater, VA 22812</p>	<p>Richard A. Harris & Karen A. Ford Re: 122A1-(1)-B I L1 & 122A1-(1)-B I L2 101 Breezewood Terrace Bridgewater, VA 22812</p>
<p>Carol C. O'Connell Re: 122A1-(1)-B I L3 103 Breezewood Terrace Bridgewater, VA 22812</p>	<p>Patricia Minor Hoover Re: 122A1-(1)-B I L4 105 Breezewood Terrace Bridgewater, VA 22812</p>
<p>Rebecca A. Replogle Re: 122A1-(1)-B I L5 107 Breezewood Terrace Bridgewater, VA 22812</p>	<p>John D. & Diane L. McCurdy Re: 122A1-(A)-L3 PO Box 63 Bridgewater, VA 22812</p>
<p>Jerry Lee Gentry Re: 122A1-(A)-L2 501 N. West View Street Bridgewater, VA 22812</p>	<p>Gary F. & Katherine D. Rohrer Re: 122A1-(A)-L1 4540 W. Dry River Road Dayton, VA 22821</p>

